

PART OF SECTION 8, T.5N., R.1W., S.L.B. & M.
WASHINGTON TERRACE PARCEL 'G'
BLOCKS 3 & 4
IN WASHINGTON TERRACE CITY

TAXING UNIT: 24


SCALE 1" = 60'

SEE PAGE 35

SEE BOOK 6, PAGE 14

SEE PAGE 50

SEE PAGE 37

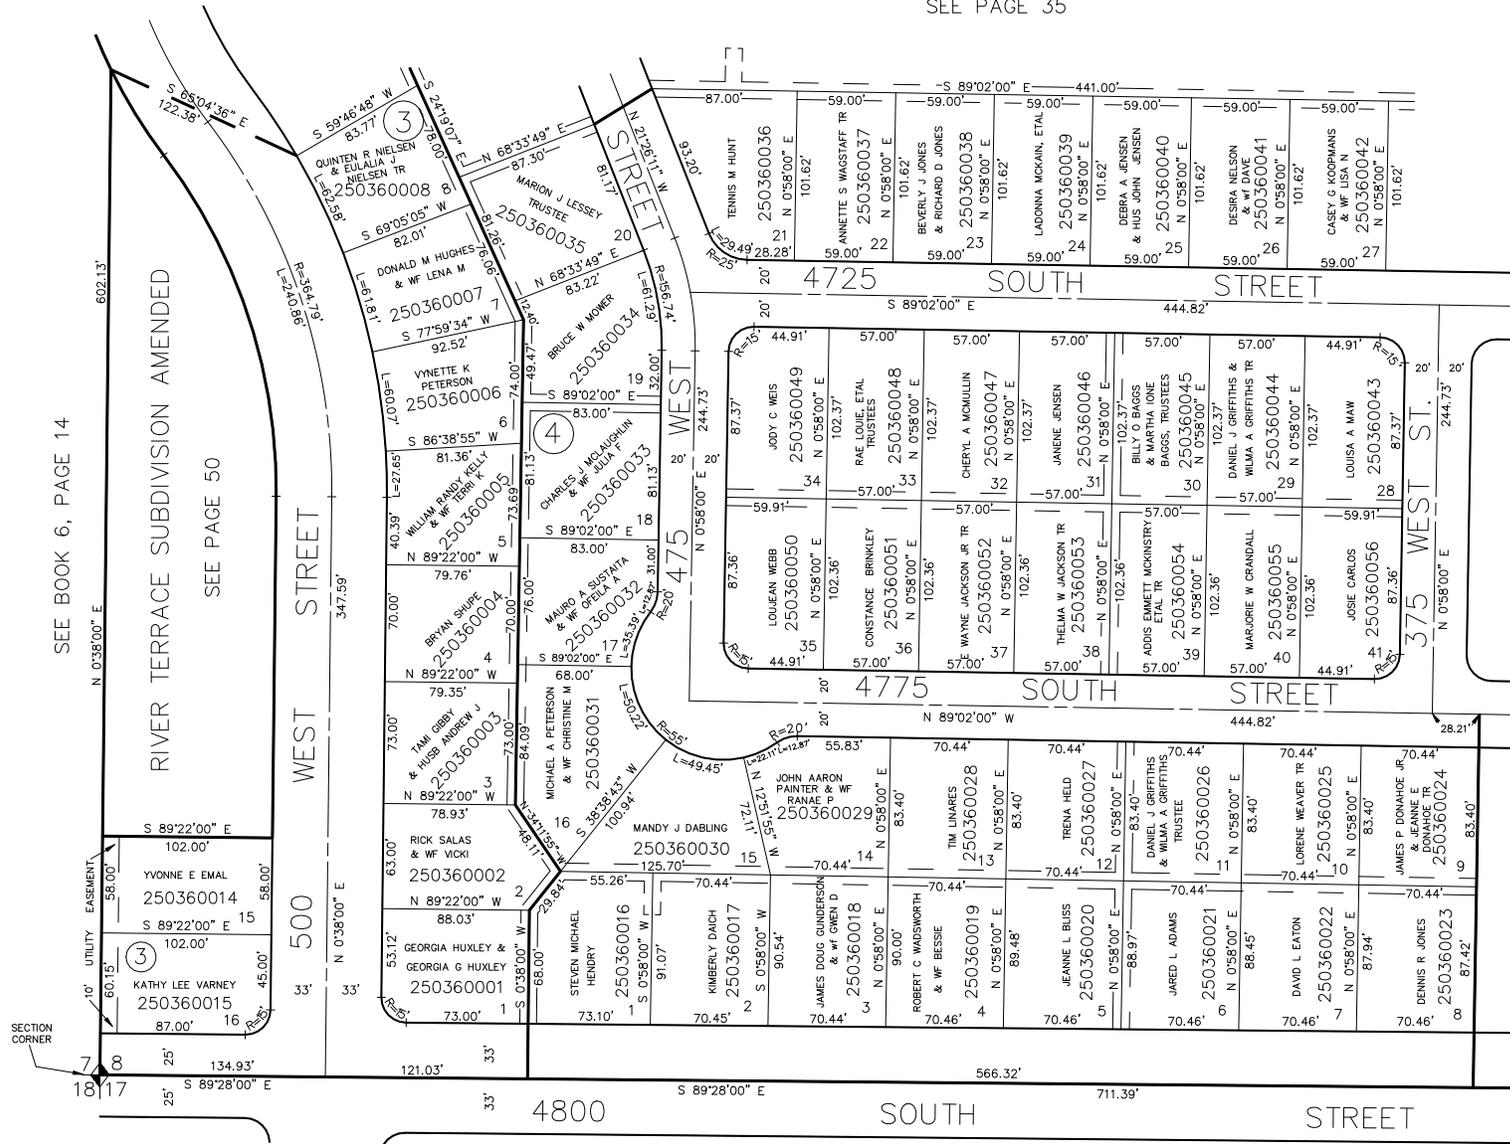

SEE BOOK 7, PAGE 51

5' UTILITY & DRAINAGE EASEMENTS EACH SIDE OF PROPERTY LINES AS INDICATED BY DASHED LINES EXCEPT AS OTHERWISE SHOWN.

FOR COMPLETE ENG DATA SEE ORIGINAL DEDICATION PLAT IN BOOK 10, PAGE 68-C OF RECORDS.