

PART OF SECTION 8, T.5N., R.1W., S.L.B. & M.
WASHINGTON TERRACE PARCEL 'G'
BLOCKS 3 & 4
IN WASHINGTON TERRACE CITY

TAXING UNIT: 24


SCALE 1" = 60'

SEE PAGE 35

SEE BOOK 6, PAGE 14

SEE PAGE 50

SEE PAGE 37

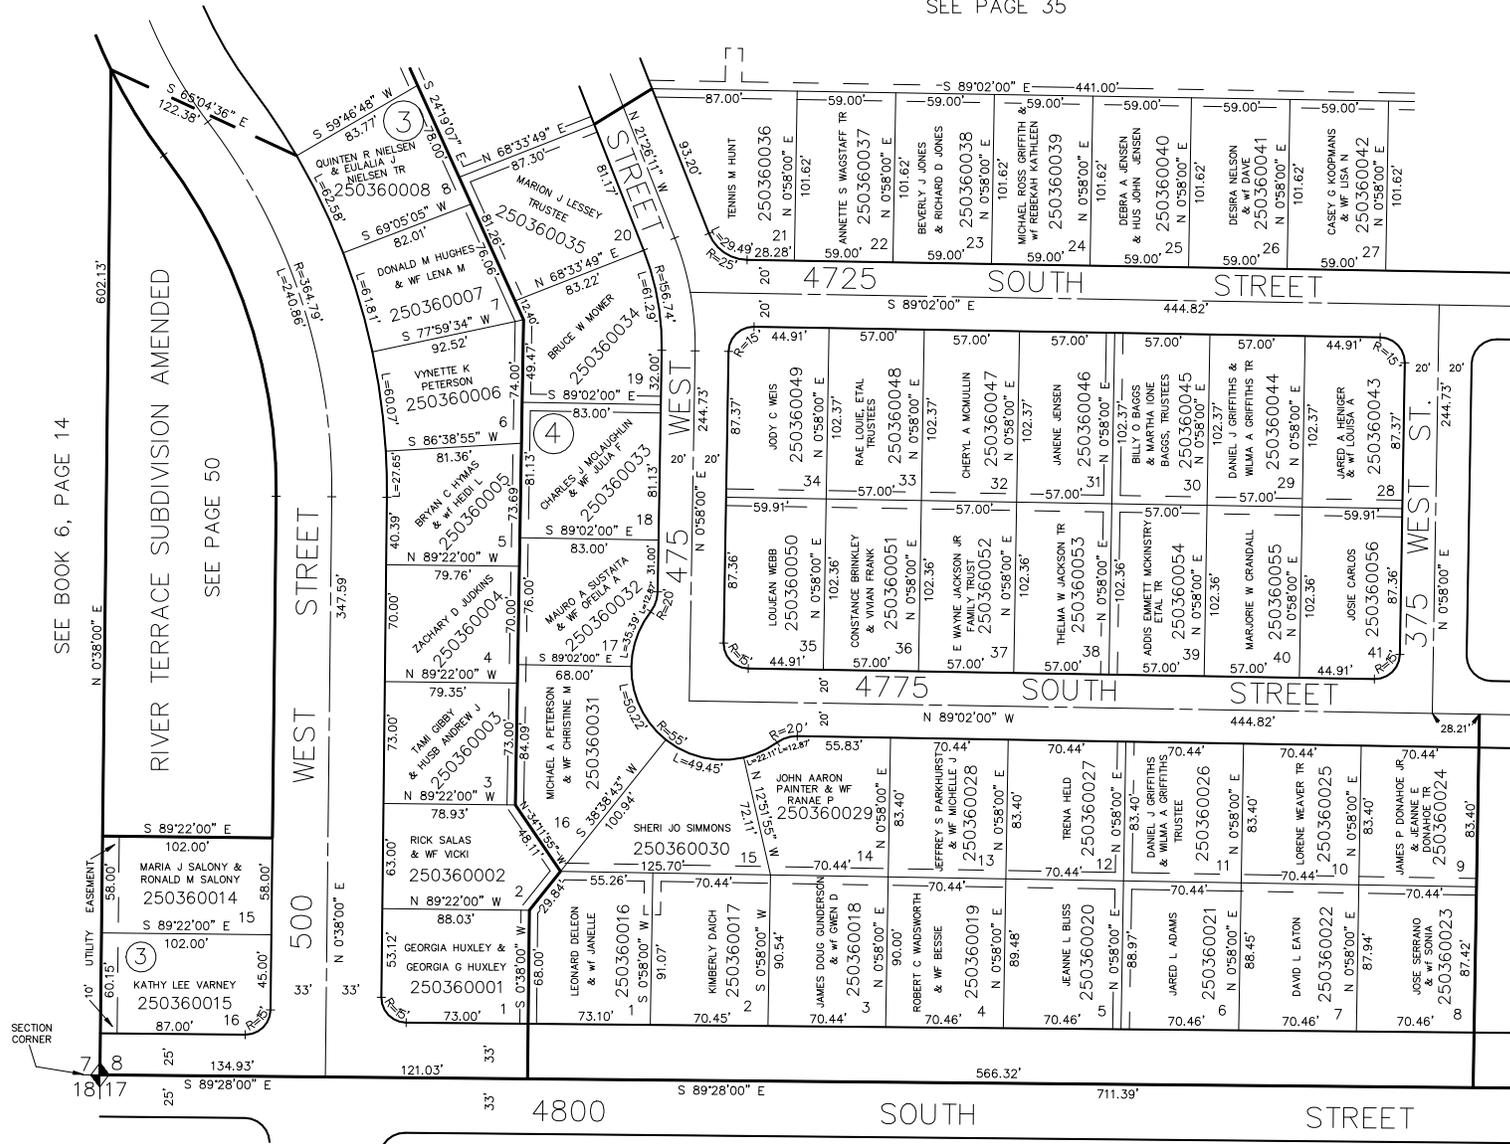

SEE BOOK 7, PAGE 51

FOR COMPLETE ENG DATA SEE ORIGINAL DEDICATION PLAT IN BOOK 10, PAGE 68-C OF RECORDS.

5' UTILITY & DRAINAGE EASEMENTS EACH SIDE OF PROPERTY LINES AS INDICATED BY DASHED LINES EXCEPT AS OTHERWISE SHOWN.