


PART OF SECTION 8, T.5N., R.1W., S.L.B. & M.
WASHINGTON TERRACE PARCEL 'G'
 BLOCKS 3 & 4
 IN WASHINGTON TERRACE CITY

TAXING UNIT: 24

SCALE 1" = 60'

SEE PAGE 35

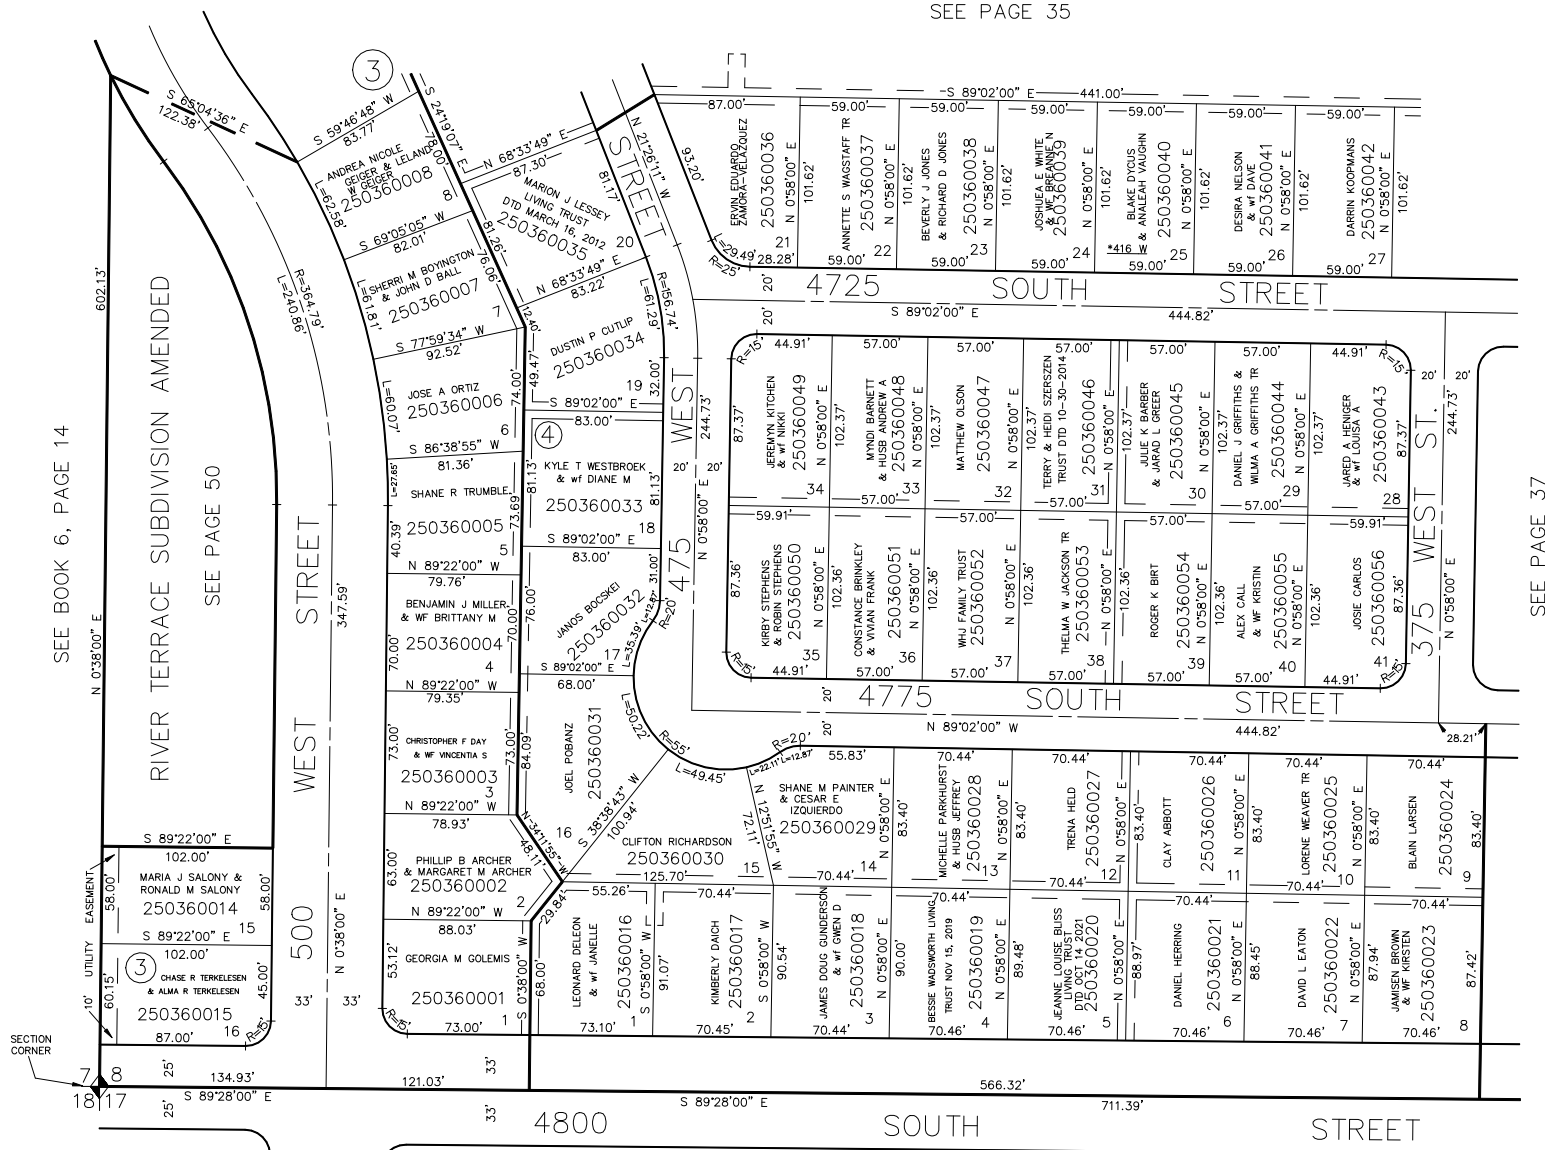

SEE BOOK 7, PAGE 51

ADDRESS AFFIDAVIT E#2979968

5' UTILITY & DRAINAGE EASEMENTS EACH
 SIDE OF PROPERTY LINES AS INDICATED
 BY DASHED LINES EXCEPT AS OTHERWISE
 SHOWN.

FOR COMPLETE ENG DATA SEE
 ORIGINAL DEDICATION PLAT IN
 BOOK 10, PAGE 68-C OF RECORDS.

FOR TAX PURPOSES ONLY

L.D.F. 12-90