


PART OF SECTION 17, T.5N., R.1W., S.L.B. & M.  
WASHINGTON TERRACE PARCEL "H"

BLOCKS 1 & 2  
IN WASHINGTON TERRACE CITY  
SCALE 1" = 50'

TAXING UNIT: 24

SEE PAGE 35

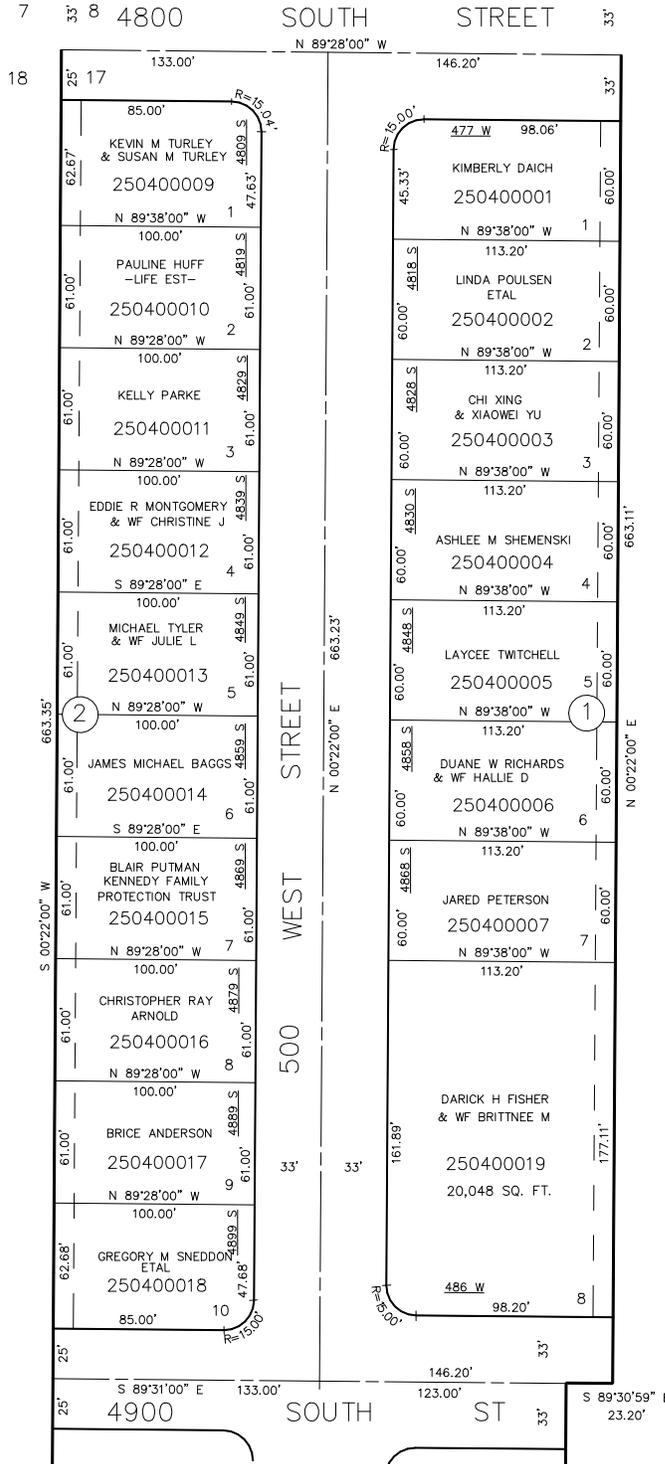

SEE BOOK 7 P. 70 & 71

SEE BOOK 7 P. 67

10' UTILITY & DRAINAGE EASEMENTS EACH  
SIDE OF PROPERTY LINES AS INDICATED  
BY DASHED LINES EXCEPT AS OTHERWISE  
SHOWN.

FOR COMPLETE ENG DATA SEE  
ORIGINAL DEDICATION PLAT IN  
BOOK 10, PAGE 42-A OF RECORDS.