

PART OF SECTION 17, T.5N., R.1W., S.L.B. & M.
WASHINGTON TERRACE PARCEL "H"


BLOCKS 1 & 2

IN WASHINGTON TERRACE CITY

SCALE 1" = 50'

TAXING UNIT: 24

SEE PAGE 35

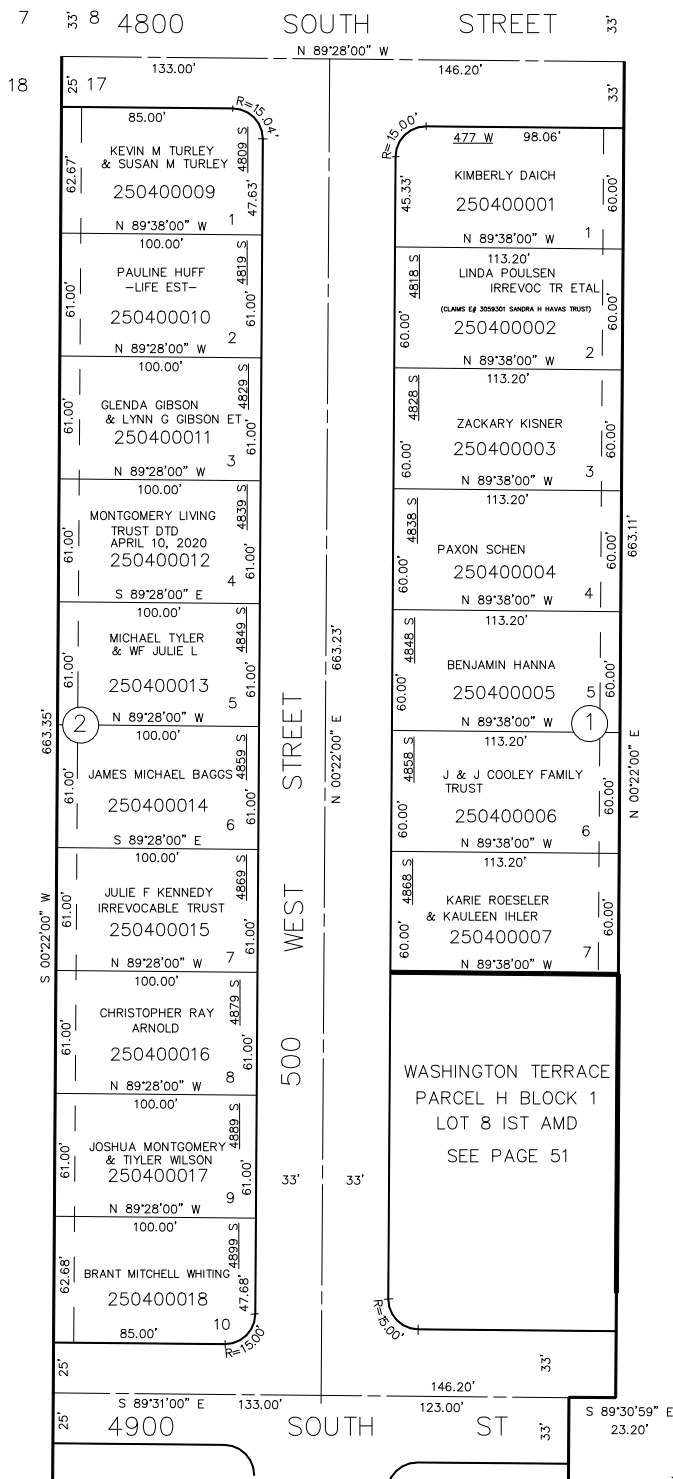

SEE BOOK 7 P. 70 & 71

SEE BOOK 7 P. 67

10' UTILITY & DRAINAGE EASEMENTS EACH SIDE OF PROPERTY LINES AS INDICATED BY DASHED LINES EXCEPT AS OTHERWISE SHOWN.

FOR COMPLETE ENG DATA SEE ORIGINAL DEDICATION PLAT IN BOOK 10, PAGE 42-A OF RECORDS.

FOR TAX PURPOSES ONLY

KST 6-90