


PART OF SECTIONS 17 & 18, T.5N., R.1W., S.L.B. & M.

WASHINGTON TERRACE PARCEL "H"

BLOCKS 7, 8, & 9
IN WASHINGTON TERRACE CITY

TAXING UNIT: 24

SCALE 1" = 60'

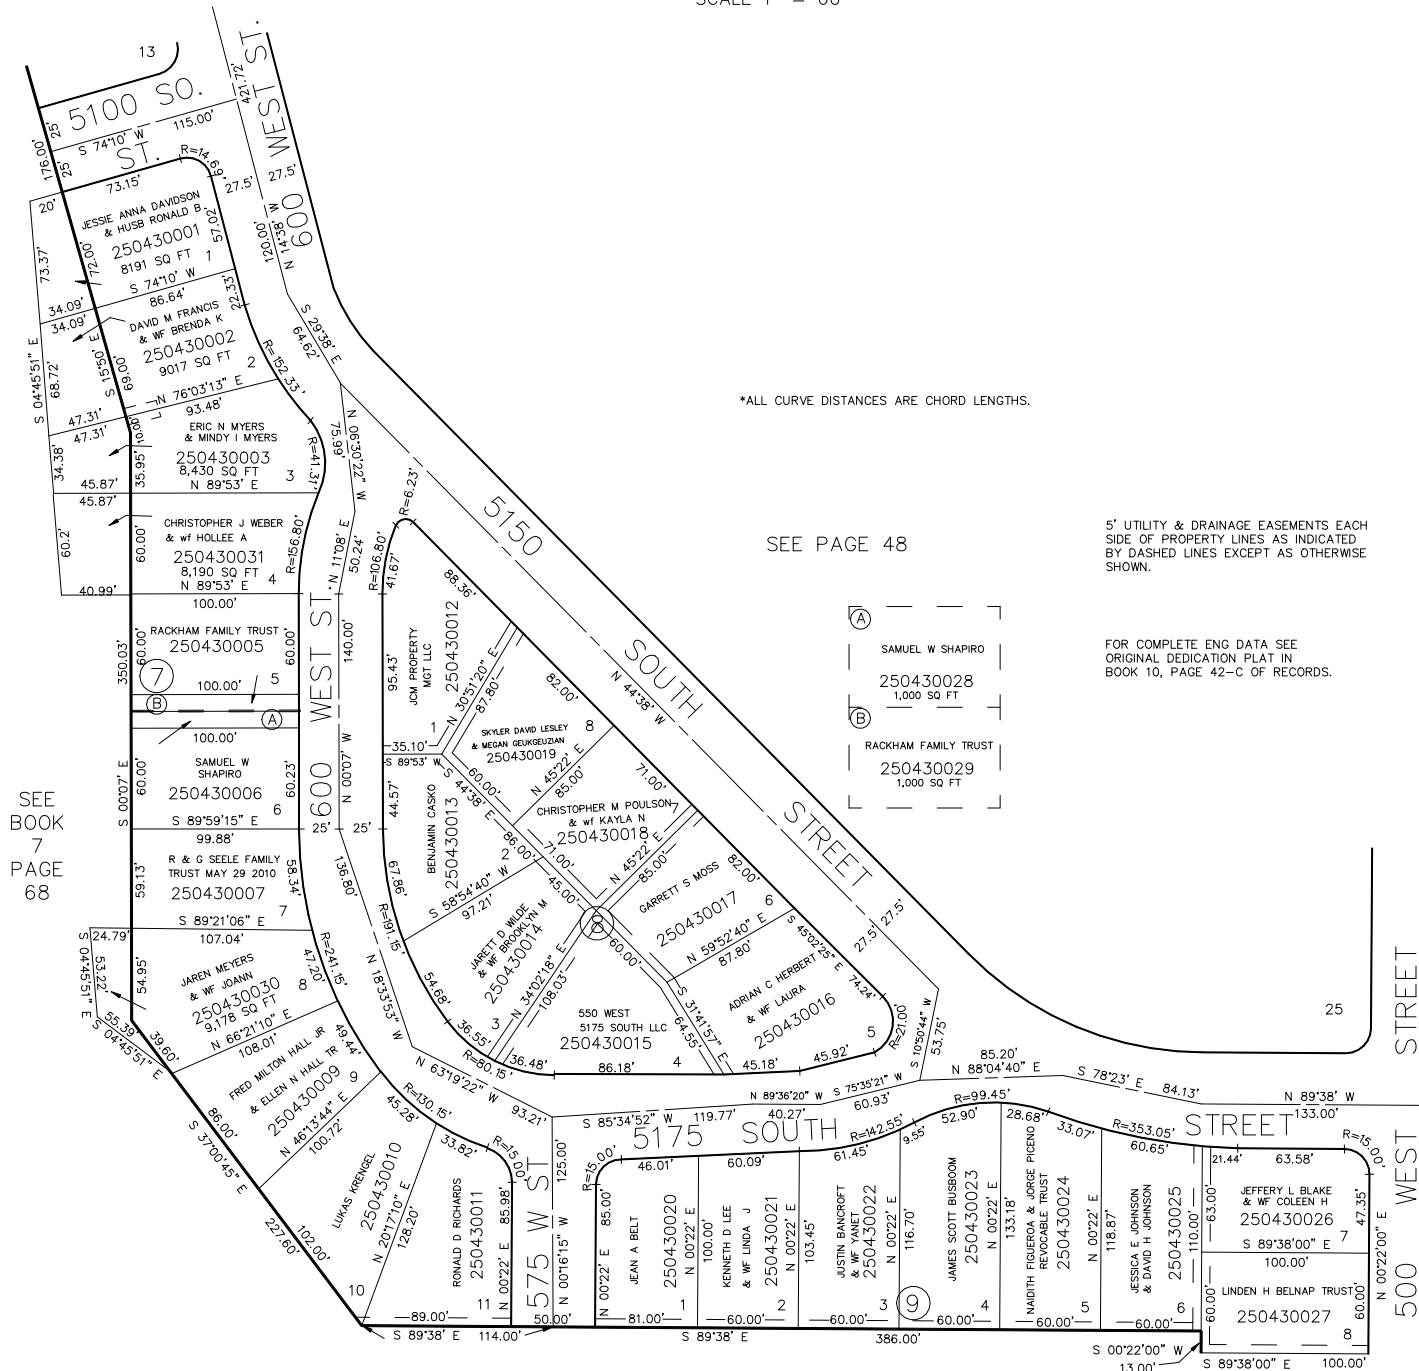

*ALL CURVE DISTANCES ARE CHORD LENGTHS.

SEE PAGE 48

5' UTILITY & DRAINAGE EASEMENTS EACH SIDE OF PROPERTY LINES AS INDICATED BY DASHED LINES EXCEPT AS OTHERWISE SHOWN.

FOR COMPLETE ENG. DATA SEE ORIGINAL DEDICATION PLAT IN BOOK 10, PAGE 42-C OF RECORDS.

SEE BOOK 7 PAGE 68

SEE BOOK 7, PAGE 74

*ADDRESS AFFIDAVIT E#2979961

FOR TAX PURPOSES ONLY

L.D.F. 7-90