


PART OF SECTION 17, T.5N., R.1W., S.L.B. & M.
WASHINGTON TERRACE PARCEL "H"

BLOCK 10
LOTS 1-10, 21-25, BLOCK 11
IN WASHINGTON TERRACE CITY

TAXING UNIT: 24

SCALE 1" = 50'

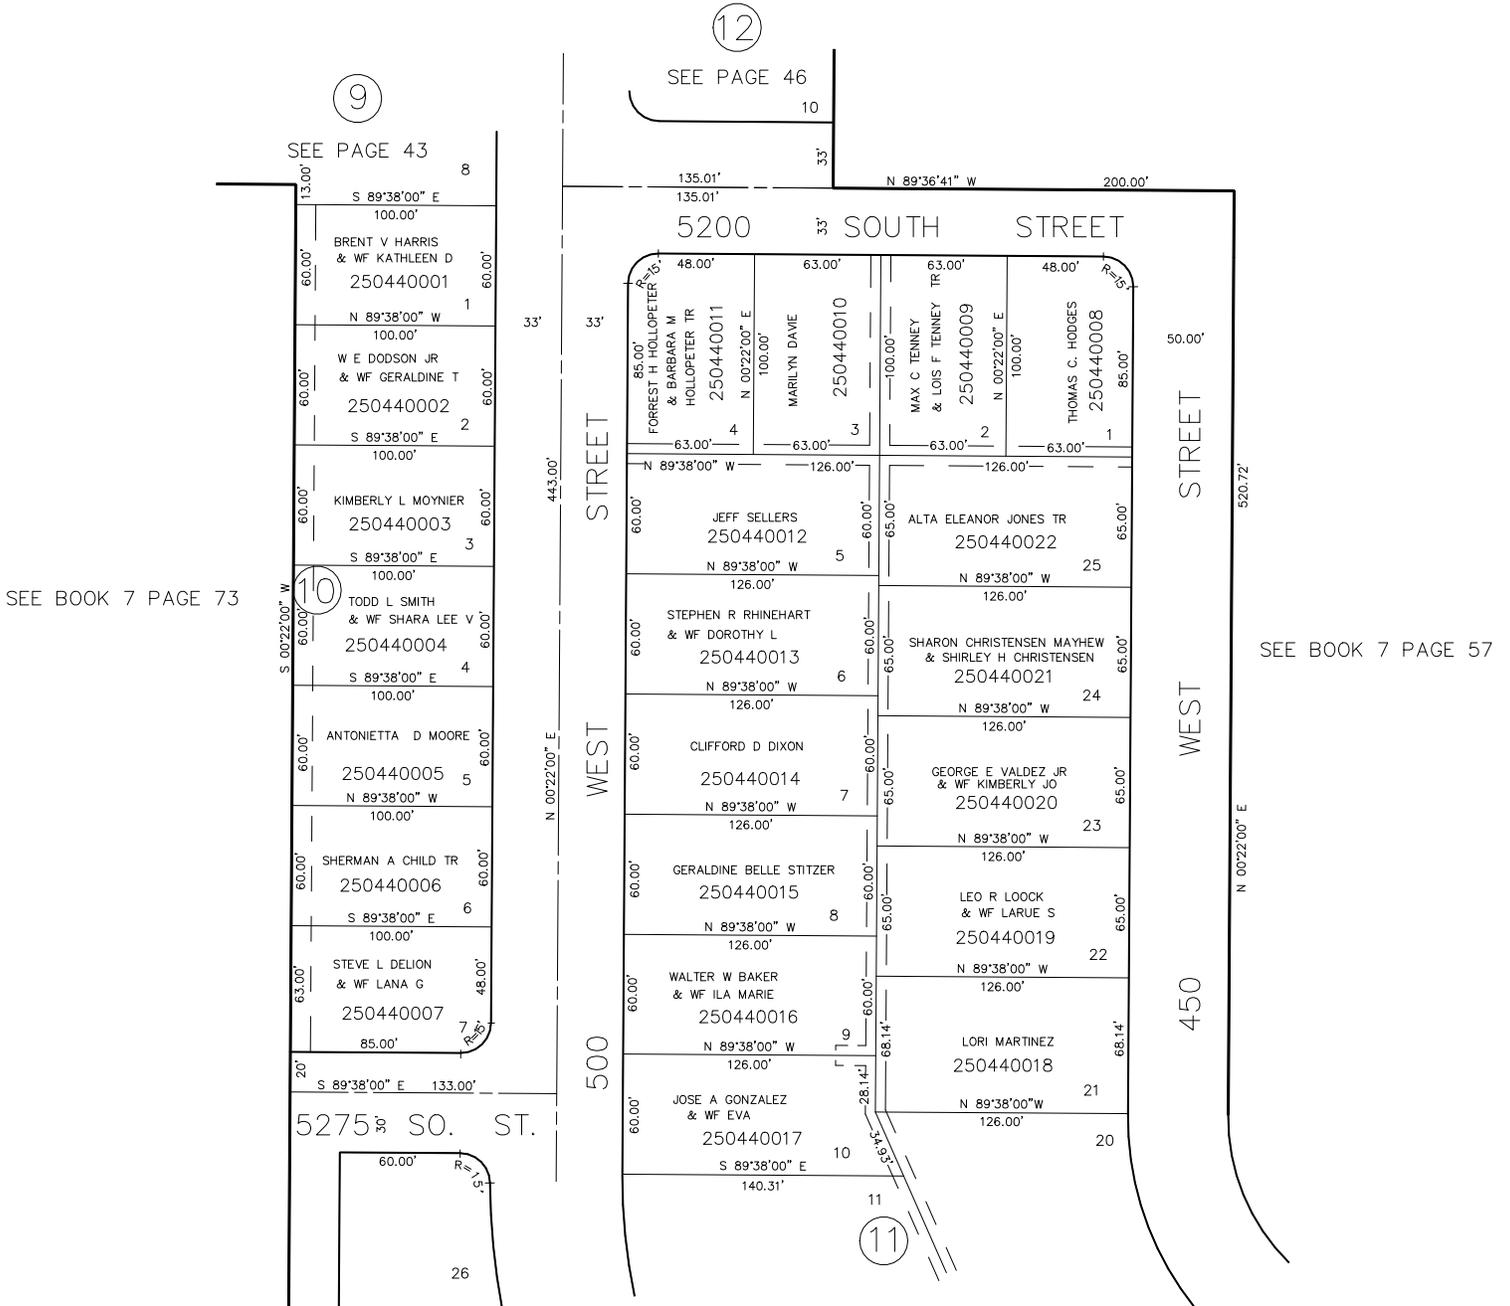

SEE PAGE 43

SEE BOOK 7 PAGE 73

SEE PAGE 45

SEE PAGE 46

SEE PAGE 45

5' UTILITY & DRAINAGE EASEMENTS EACH SIDE OF PROPERTY LINES AS INDICATED BY DASHED LINES EXCEPT AS OTHERWISE SHOWN.

FOR COMPLETE ENG DATA SEE ORIGINAL DEDICATION PLAT IN BOOK 10, PAGE 42-D OF RECORDS.

SEE BOOK 7 PAGE 57