


PART OF SECTION 17, T.5N., R.1W., S.L.B. & M.
WASHINGTON TERRACE PARCEL "H"

BLOCK 10
LOTS 1-10, 21-25, BLOCK 11
IN WASHINGTON TERRACE CITY

TAXING UNIT: 24

SCALE 1" = 50'

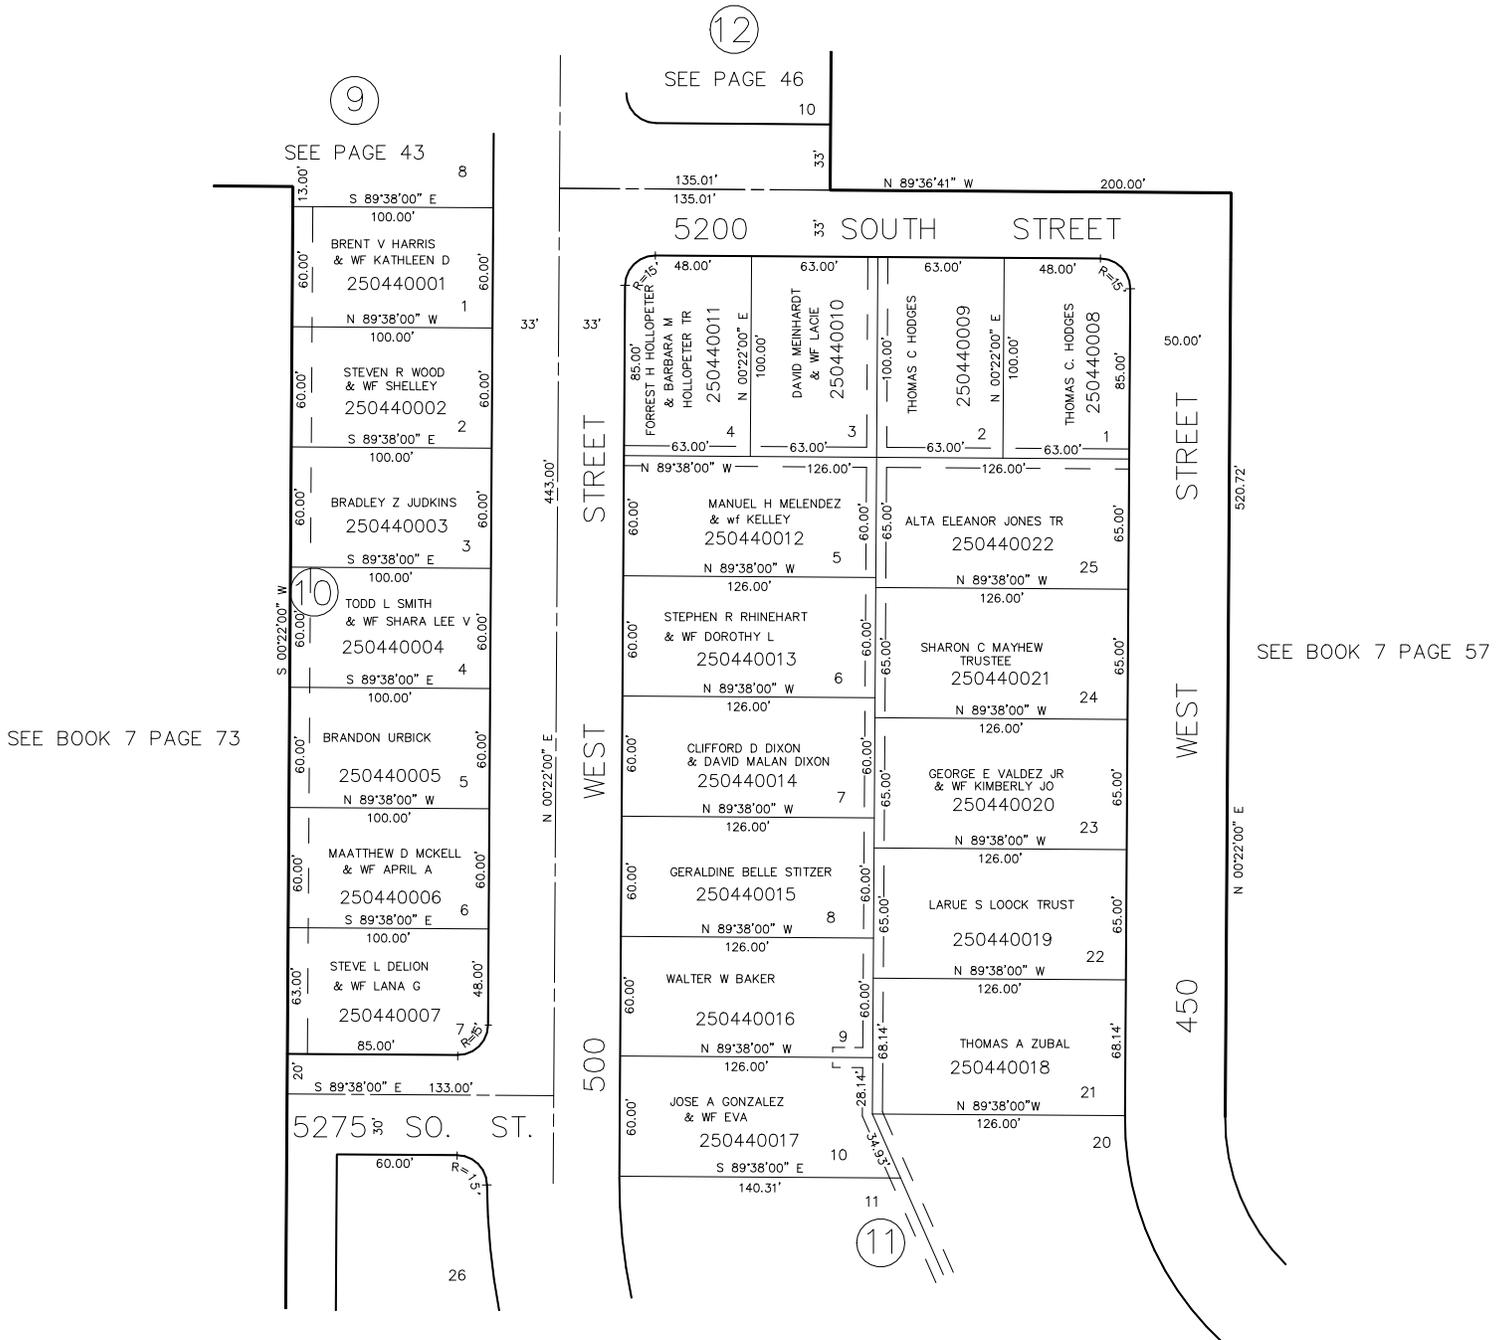

SEE BOOK 7 PAGE 73

SEE BOOK 7 PAGE 57

5' UTILITY & DRAINAGE EASEMENTS EACH SIDE OF PROPERTY LINES AS INDICATED BY DASHED LINES EXCEPT AS OTHERWISE SHOWN.

SEE PAGE 45

FOR COMPLETE ENG DATA SEE ORIGINAL DEDICATION PLAT IN BOOK 10, PAGE 42-D OF RECORDS.