


PART OF SECTION 17, T.5N., R.1W., S.L.B. & M.  
WASHINGTON TERRACE PARCEL "H"

BLOCK 10  
LOTS 1-10, 21-25, BLOCK 11  
IN WASHINGTON TERRACE CITY

TAXING UNIT: 24

SCALE 1" = 50'

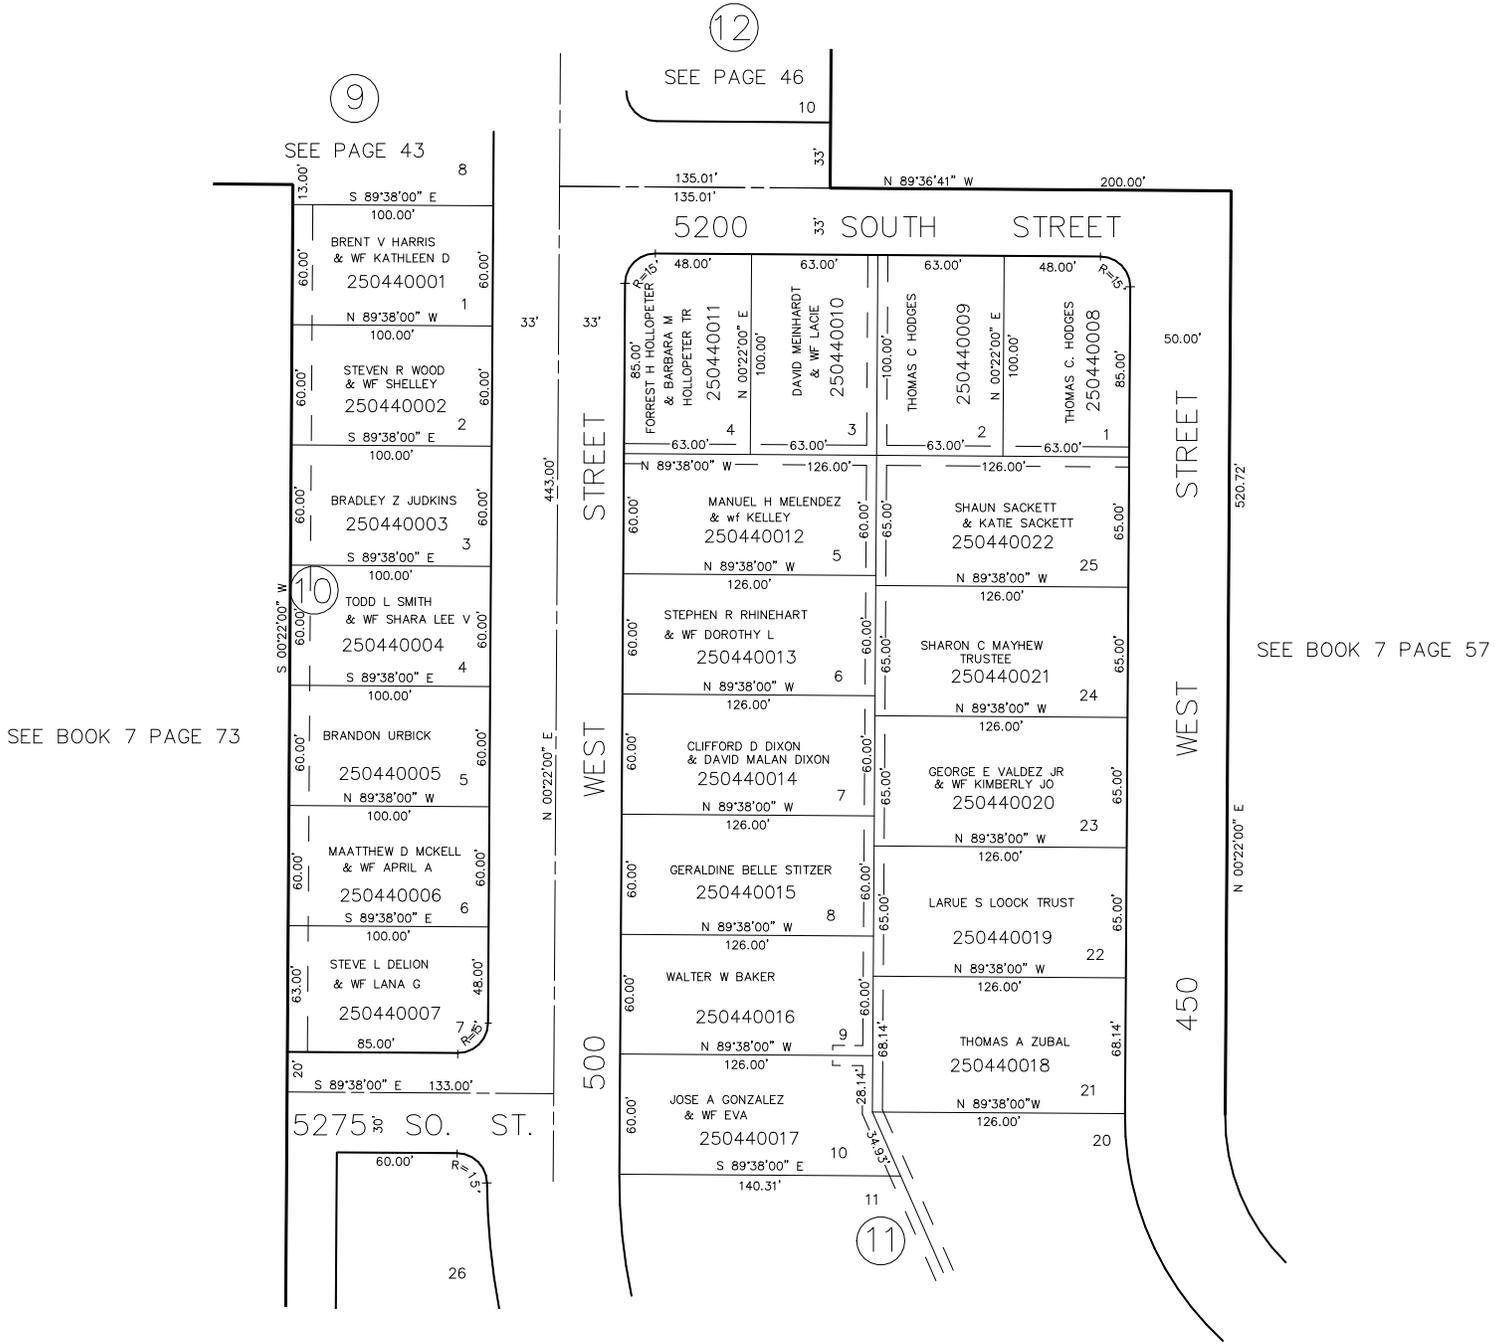

SEE BOOK 7 PAGE 73

SEE BOOK 7 PAGE 57

SEE PAGE 45

FOR COMPLETE ENG DATA SEE ORIGINAL DEDICATION PLAT IN BOOK 10, PAGE 42-D OF RECORDS.

5' UTILITY & DRAINAGE EASEMENTS EACH SIDE OF PROPERTY LINES AS INDICATED BY DASHED LINES EXCEPT AS OTHERWISE SHOWN.