


PART OF SECTION 17, T.5N., R.1W., S.L.B. & M.
WASHINGTON TERRACE PARCEL "H"

BLOCK 10
LOTS 1-10, 21-25, BLOCK 11
IN WASHINGTON TERRACE CITY

TAXING UNIT: 24

SCALE 1" = 50'

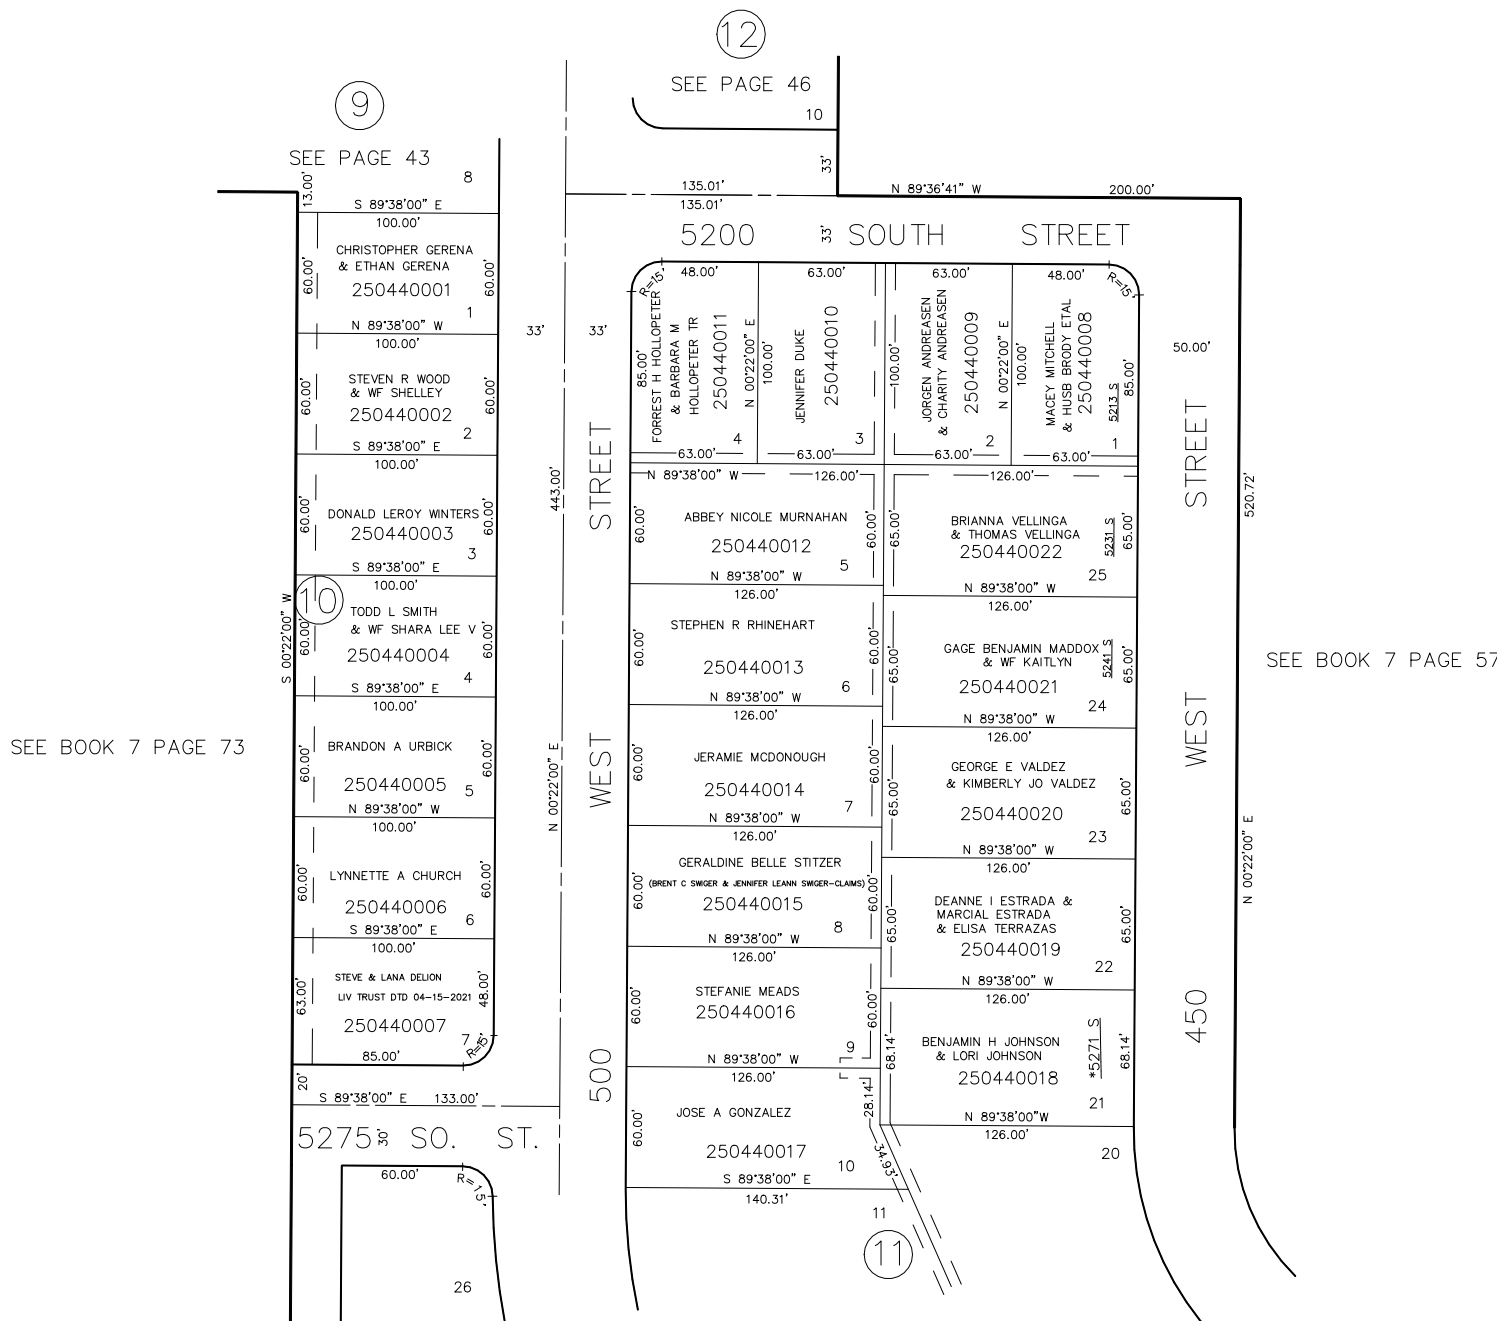

5' UTILITY & DRAINAGE EASEMENTS EACH
SIDE OF PROPERTY LINES AS INDICATED
BY DASHED LINES EXCEPT AS OTHERWISE
SHOWN.

FOR COMPLETE ENG DATA SEE
ORIGINAL DEDICATION PLAT IN
BOOK 10, PAGE 42-D OF RECORDS. *ADDRESS AFFIDAVIT E#2979969

FOR TAX PURPOSES ONLY