


PART OF SECTION 17, T.5N., R.1W., S.L.B. & M.  
**WASHINGTON TERRACE PARCEL "H"**  
 BLOCK 11  
 LOTS 11-20 & 26  
 IN WASHINGTON TERRACE CITY  
 SCALE 1" = 50'

TAXING UNIT: 24

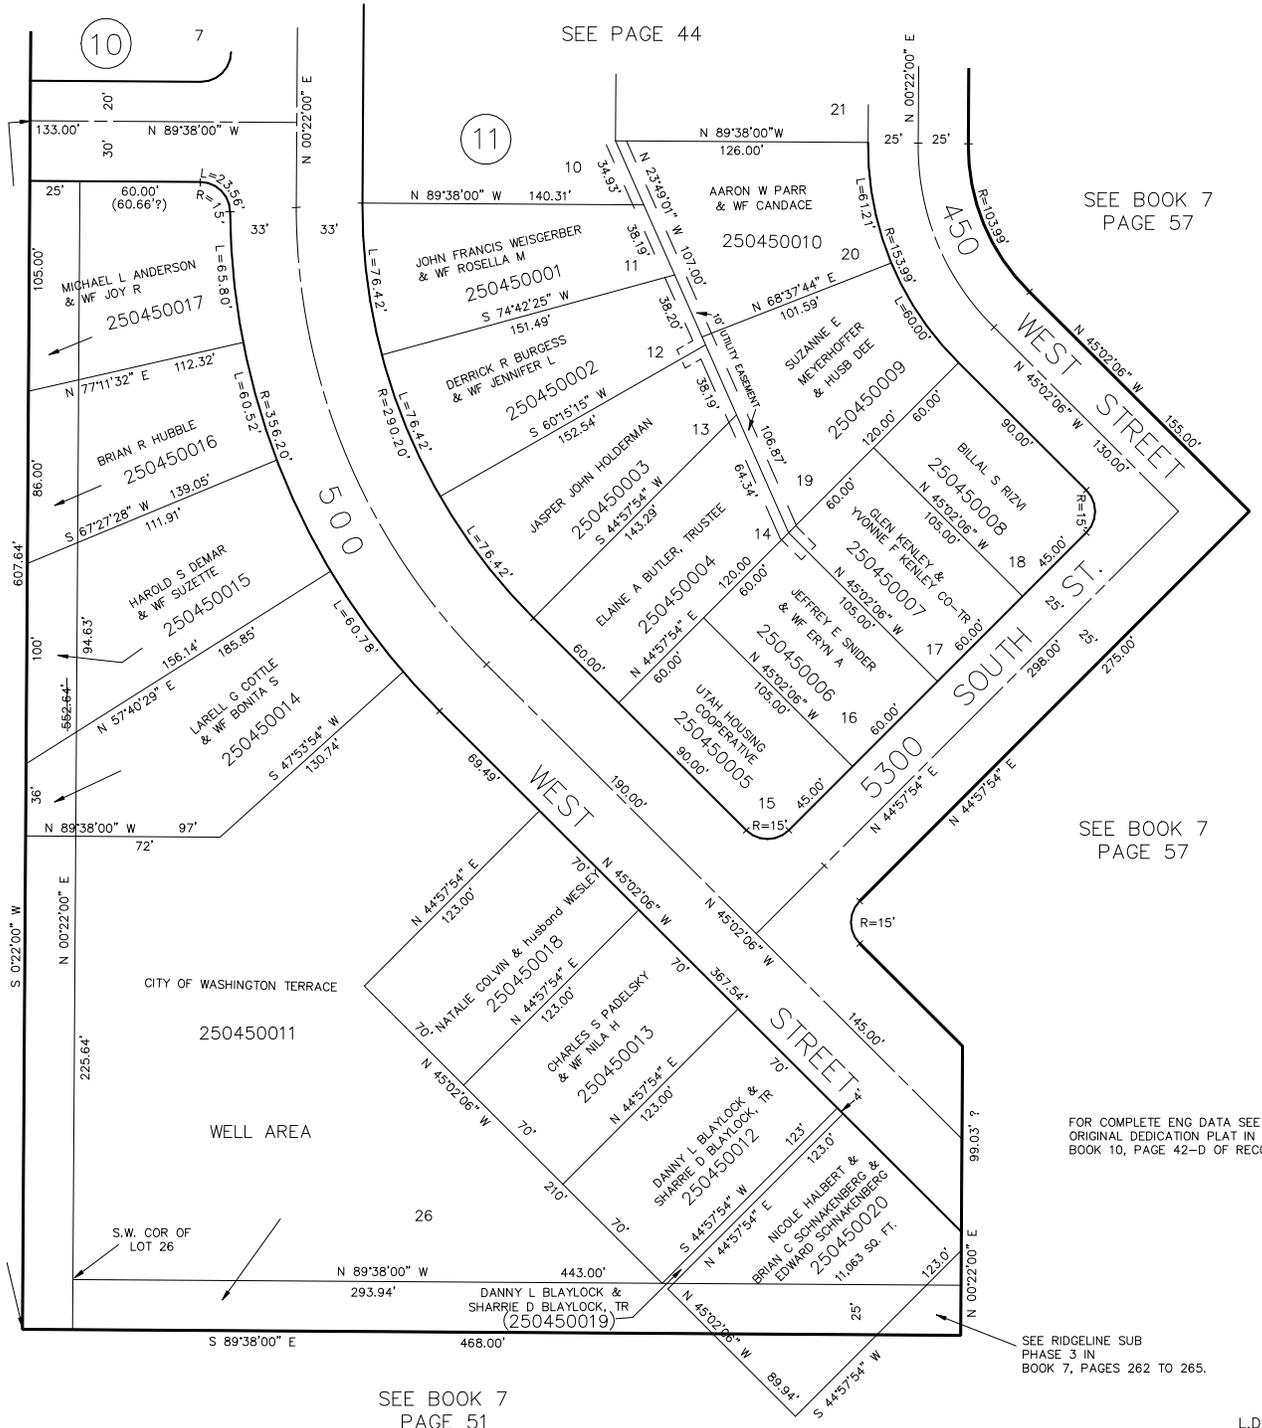

SEE BOOK 7  
PAGE 75

SEE BOOK 7  
PAGE 57

SEE BOOK 7  
PAGE 57

FOR COMPLETE ENG DATA SEE  
ORIGINAL DEDICATION PLAT IN  
BOOK 10, PAGE 42-D OF RECORDS.

SEE RIDGELINE SUB  
PHASE 3 IN  
BOOK 7, PAGES 262 TO 265.

SEE BOOK 7  
PAGE 51