

PART OF SECTIONS 17 & 18, T. 5 N., R. 1 W., S. L. B. & M. WASHINGTON TERRACEPARCEL "H"

TAXING UNIT: 24

BLOCKS 14, 15, 16

SCALE 1" = 50'

PREFIX: 25-049

CENTRAL WEBER SEWER IMPROVEMENT DISTRICT

NOTE

THIS DRAWING OF BLOCK 14 IS BASED ON THE INTERNAL DIMENSIONS OF LOTS 1, 8, 9, 10 AND 11, AND PROPERTY LINE RADIIUS WHERE GIVEN. FRONTAGES OF LOTS 2 TO 7 ALONG 500 WEST ST. ARE QUESTIONABLE. SEE THE ORIGINAL PLAT, BOOK 10, PAGE 42-E FOR DETAILS OMITTED HERE.

ALL PERSONS USING THIS PLAT ARE WARNED OF SERIOUS DISCREPANCIES IN BOTH BLOCKS.

- P.G.S.


NOTE: CURVE DISTANCES ARE CHORD LENGTHS.

(13)

SEE P. 48

SEE P. 47

(13)

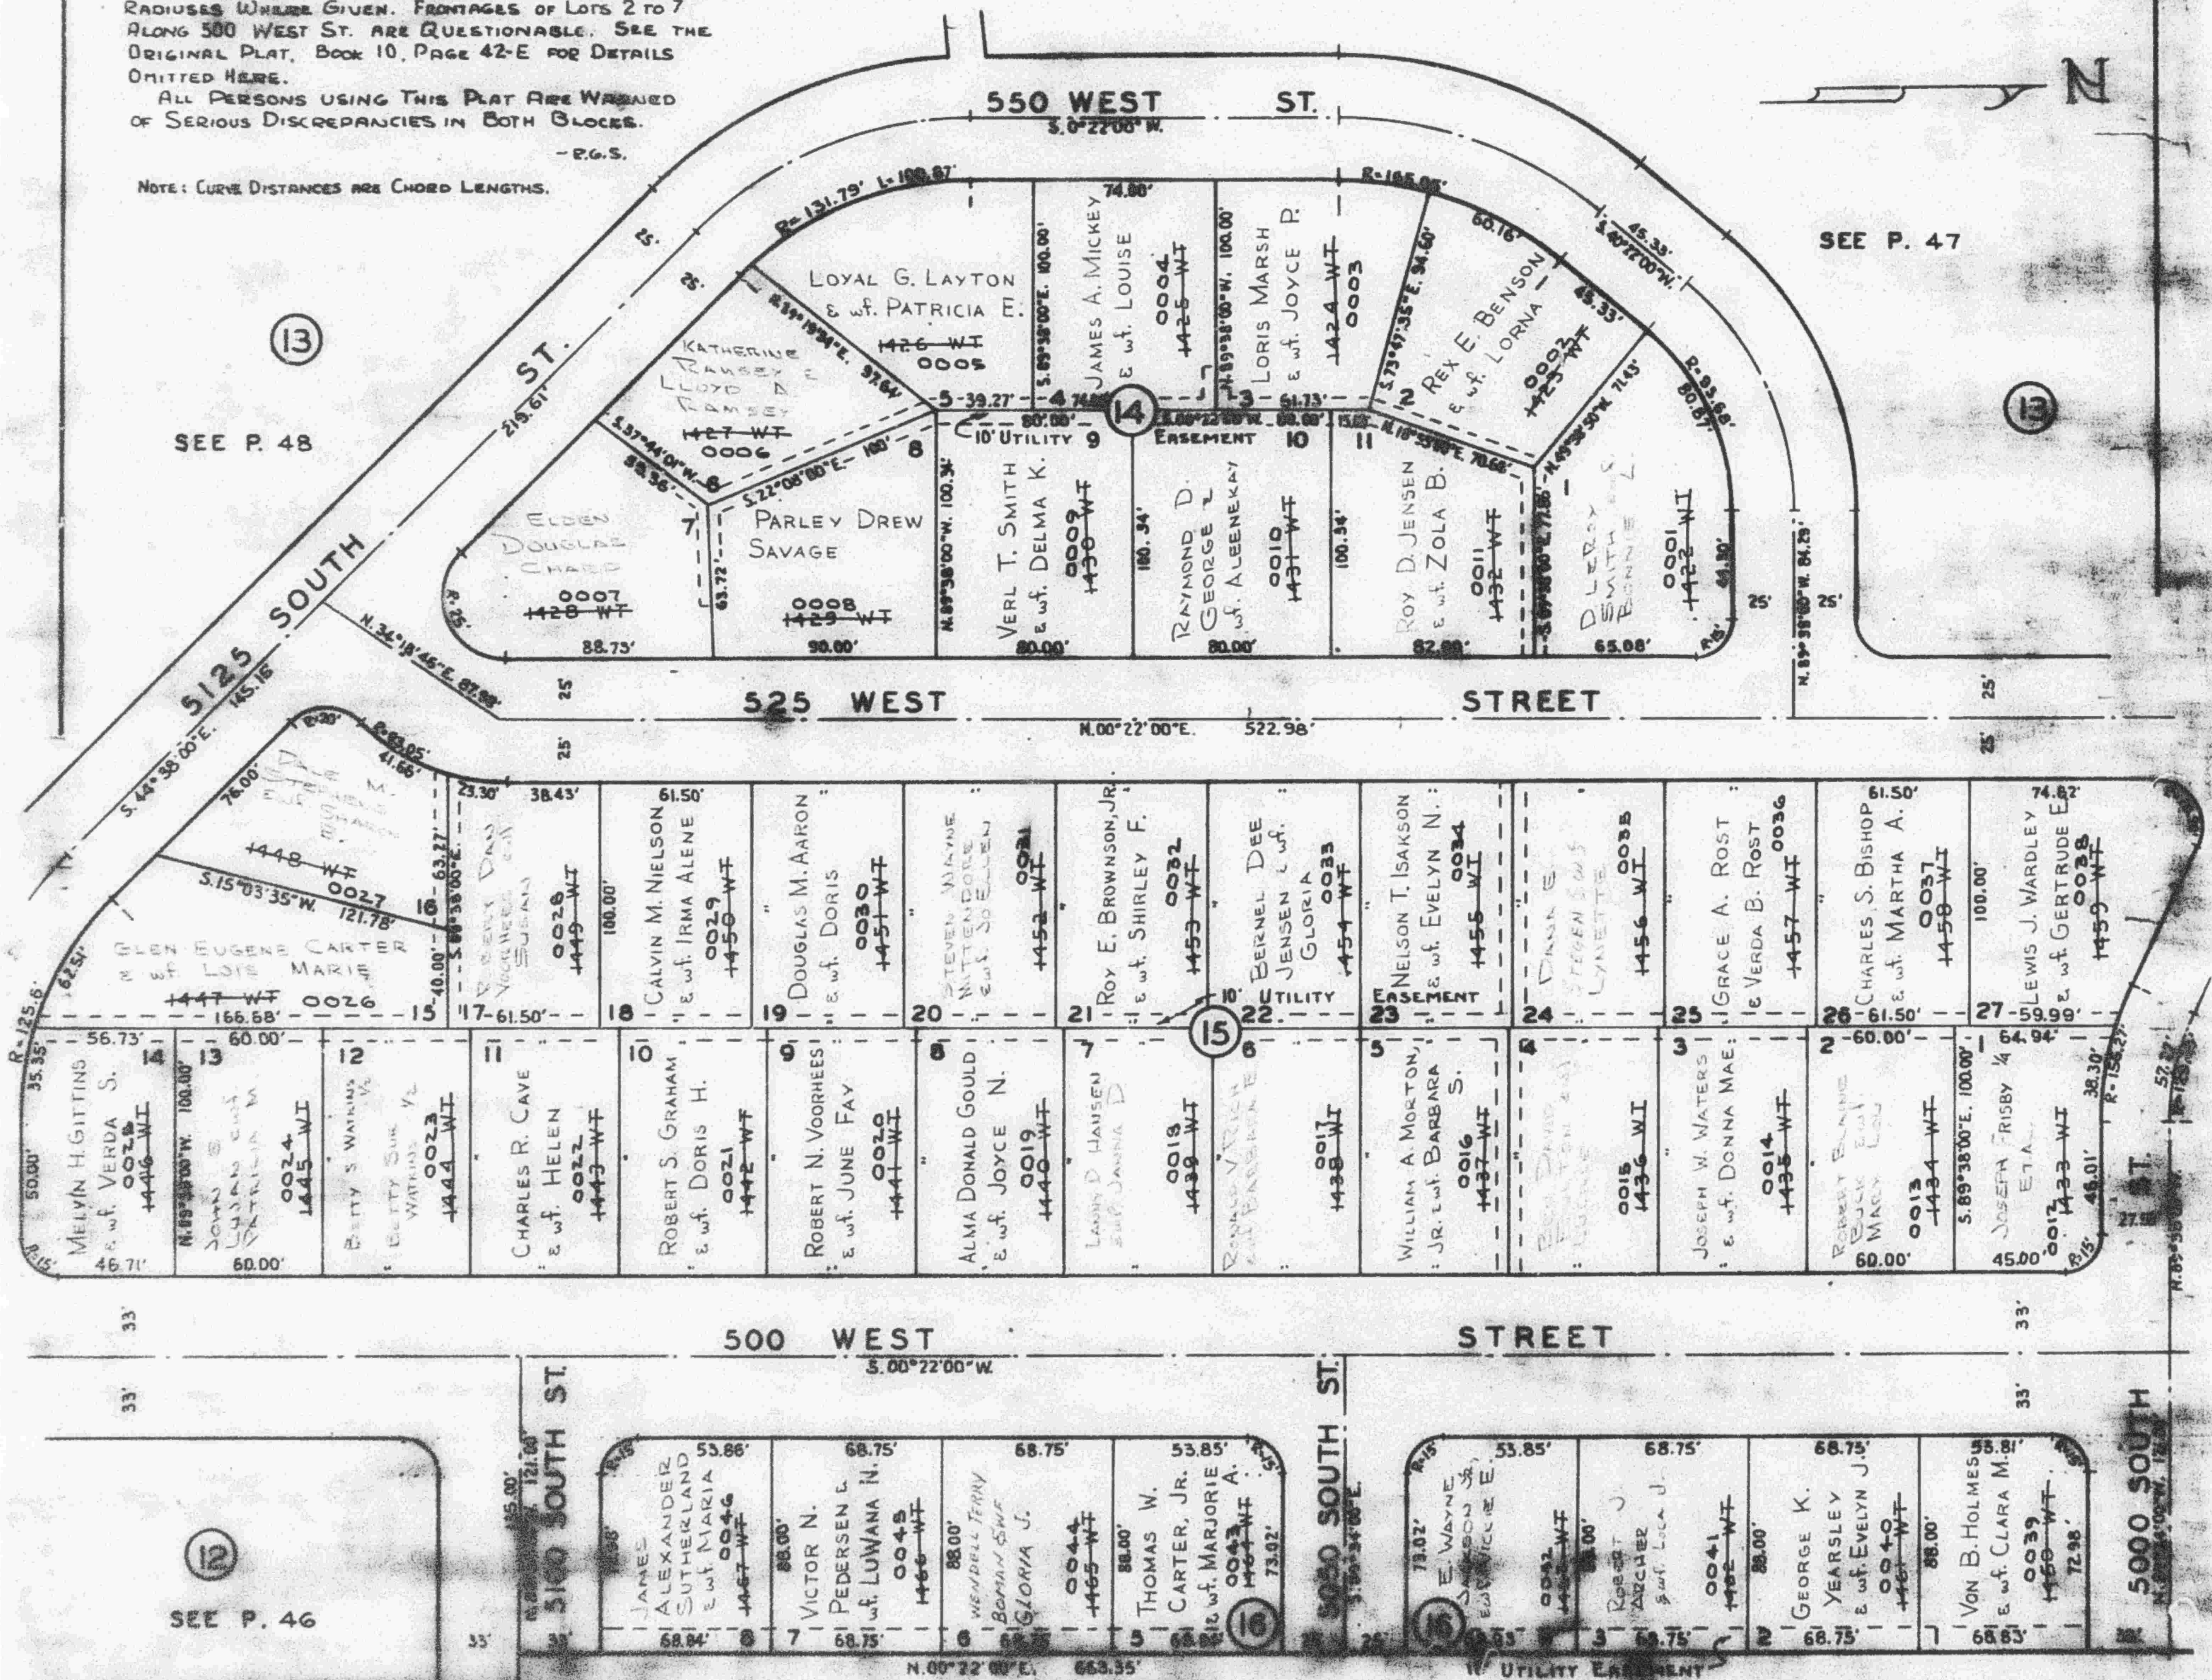

SEE P. 46