

PART OF SECTIONS 17 & 18, T. 5 N., R. 1 W., S. L. B. & M.
WASHINGTON TERRACE **PARCEL "H"**

TAXING UNIT 24

BLOCKS 14, 15, 16
SCALE 1" = 50'


PREFIX 25-049

NOTE
THIS DRAWING OF BLOCK 14 IS BASED ON THE INTERNAL DIMENSIONS OF LOTS 1, 8, 9, 10 AND 11, AND PROPERTY LINE RADII WHERE GIVEN. FRONTS OF LOTS 2 TO 7 ALONG 550 WEST ST. ARE QUESTIONABLE. SEE THE ORIGINAL PLAT, BOOK 10, PAGE 42-E FOR DETAILS OMITTED HERE.

ALL PERSONS USING THIS PLAT ARE WARNED OF SERIOUS DISCREPANCIES IN BOTH BLOCKS.

- P. 48.

NOTE: CURVE DISTANCES ARE CHORD LENGTHS.

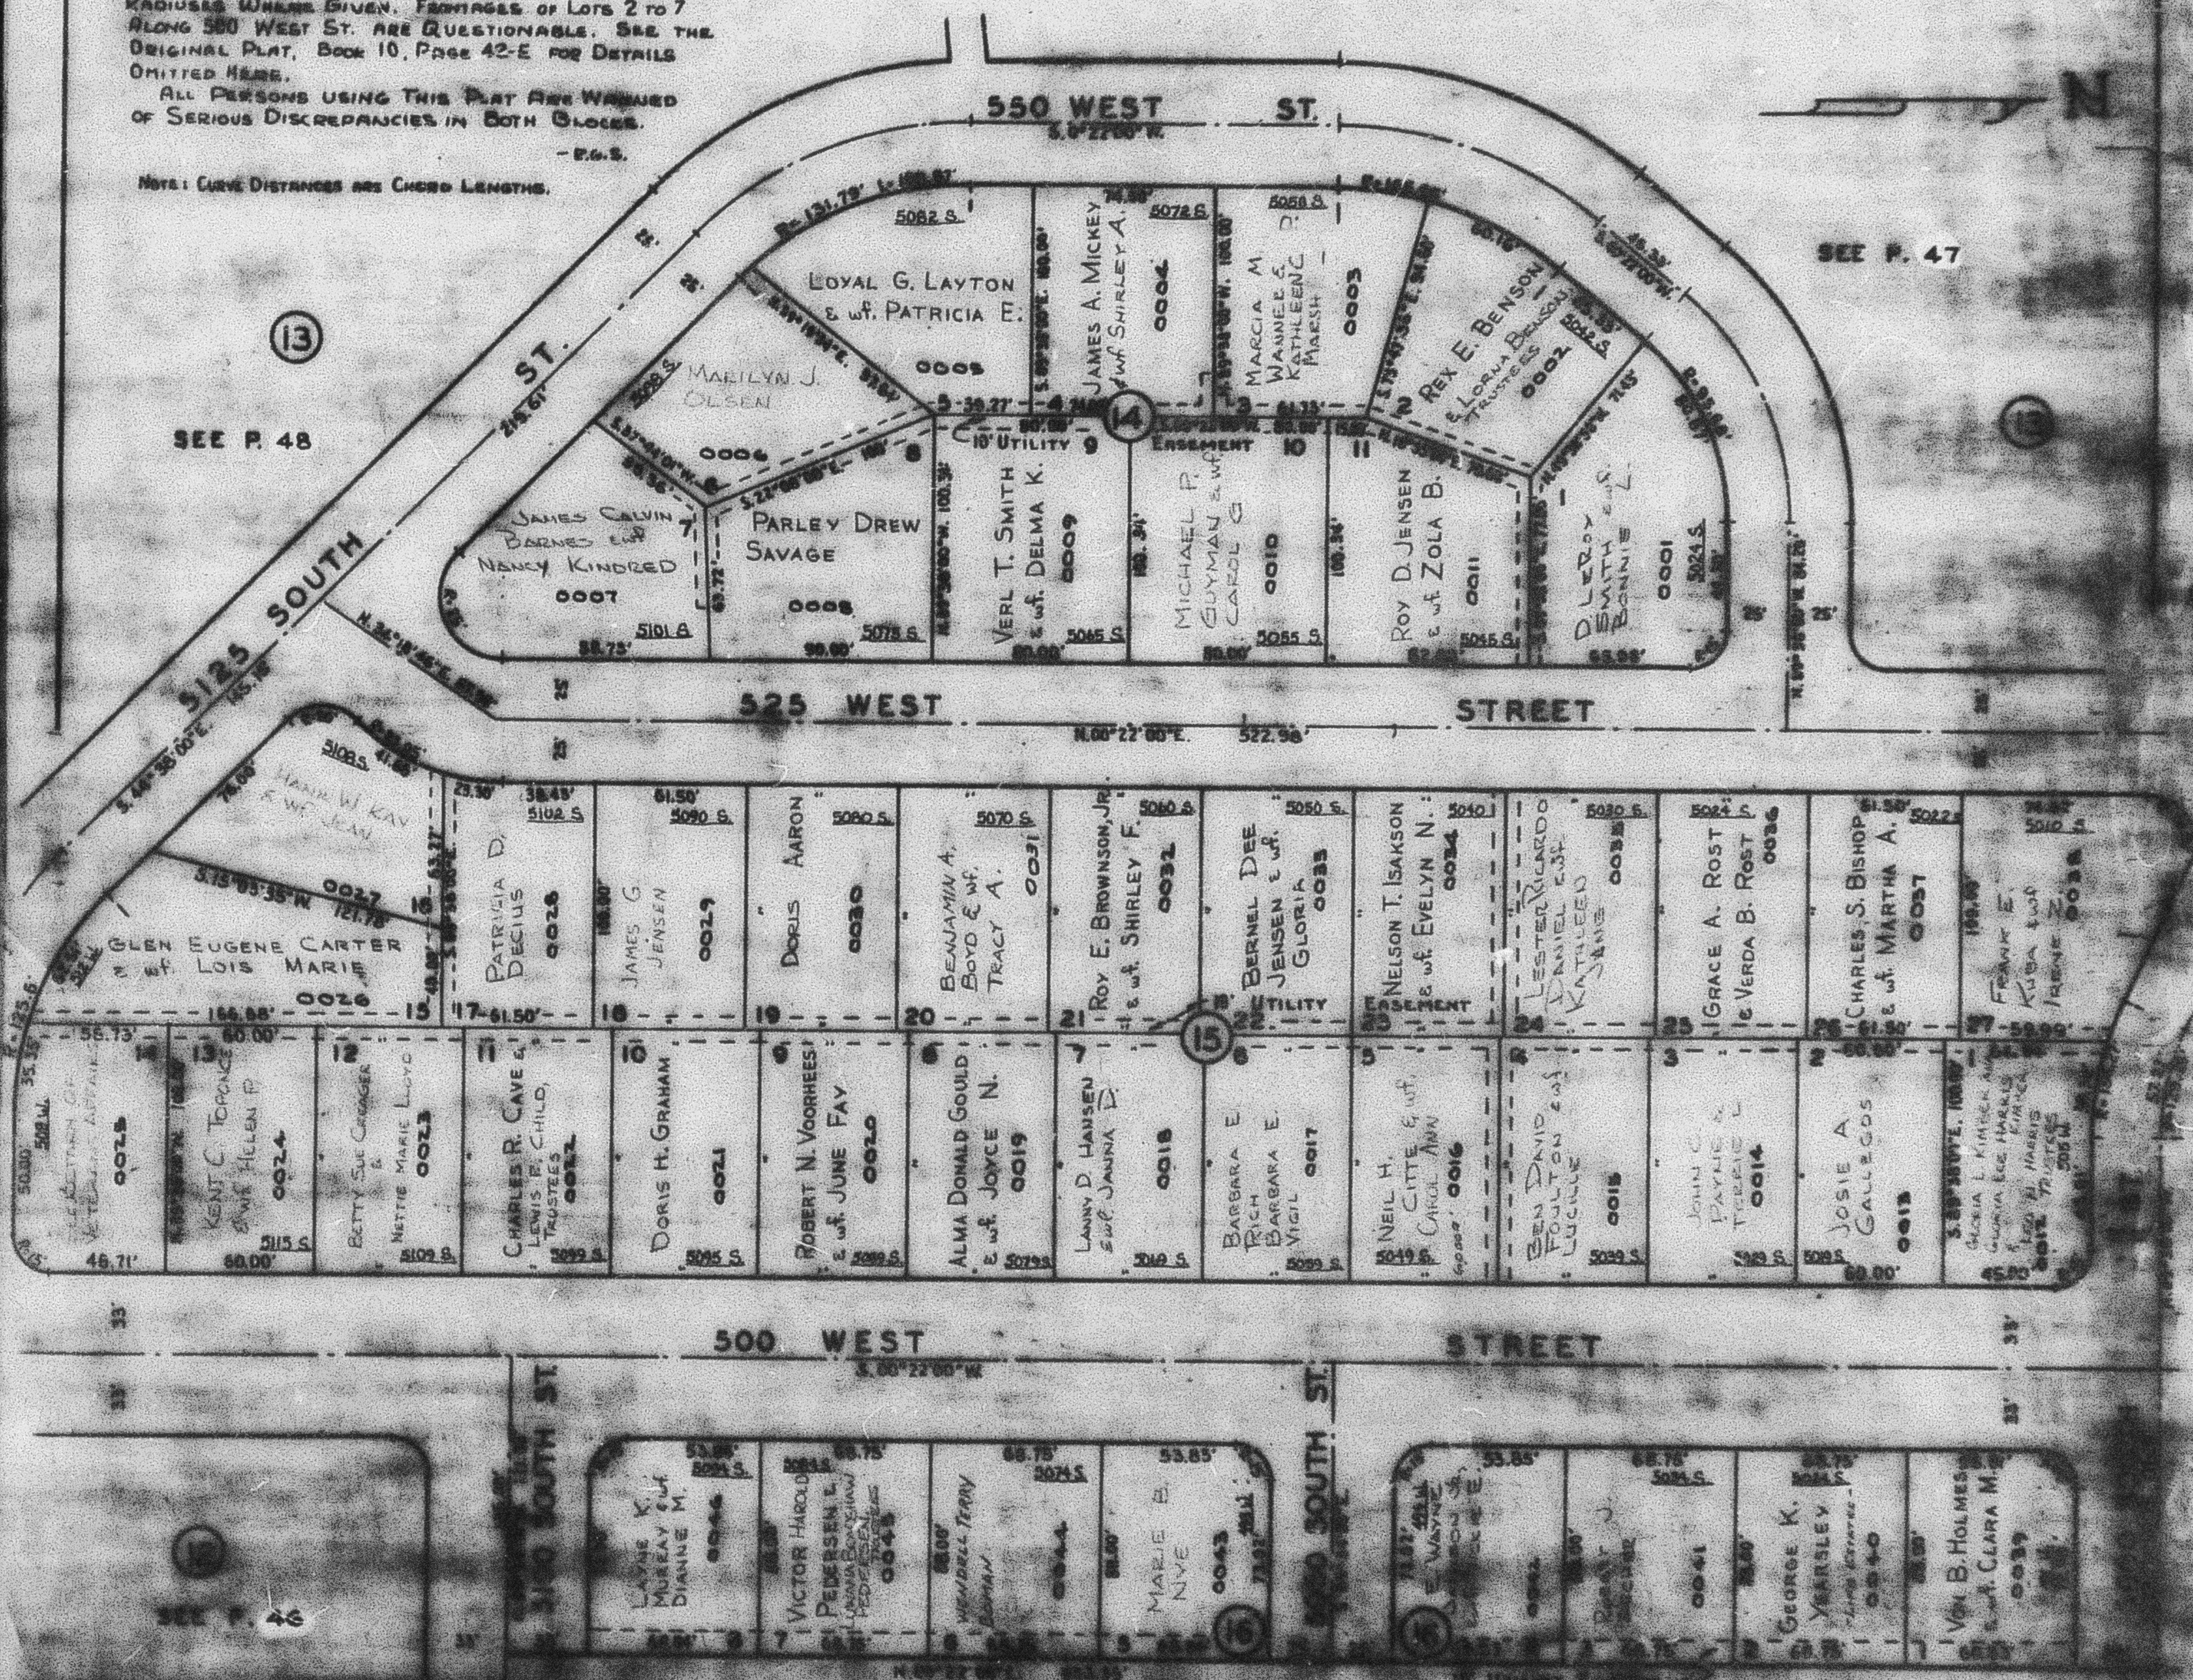

13

SEE P. 48

SEE P. 47

15