

PART OF SECTIONS 19 & 18, T. 5 N., R. 1 W., S. 1 B. & M. WASHINGTON TERRACE PARCEL "H"

TAXING UNIT 24

BLOCKS 14, 15, 16
SCALE 1" = 50'

PREFIX 25-049

NOTE:
THIS DRAWING OF BLOCK 14 IS BASED ON THE INTERNAL DIMENSIONS OF LOTS 1, 8, 9, 10 and 11, AND PROPERTY LINE RADIIUS W/AS GIVEN. FRANCHISES OF LOTS 2 TO 7 ALONG 500 WEST ST. ARE QUESTIONABLE. SEE THE ORIGINAL PLAT, BOOK 10, PAGE 42-E FOR DETAILS OMITTED HERE.

ALL PERSONS USING THIS PLAT ARE WARNED OF SERIOUS DISCREPANCIES IN BOTH BLOCKS.


- P. 2.

NOTE: CURB DISTANCES ARE CHORD LENGTHS.

(13)

SEE P. 48

SEE P. 47

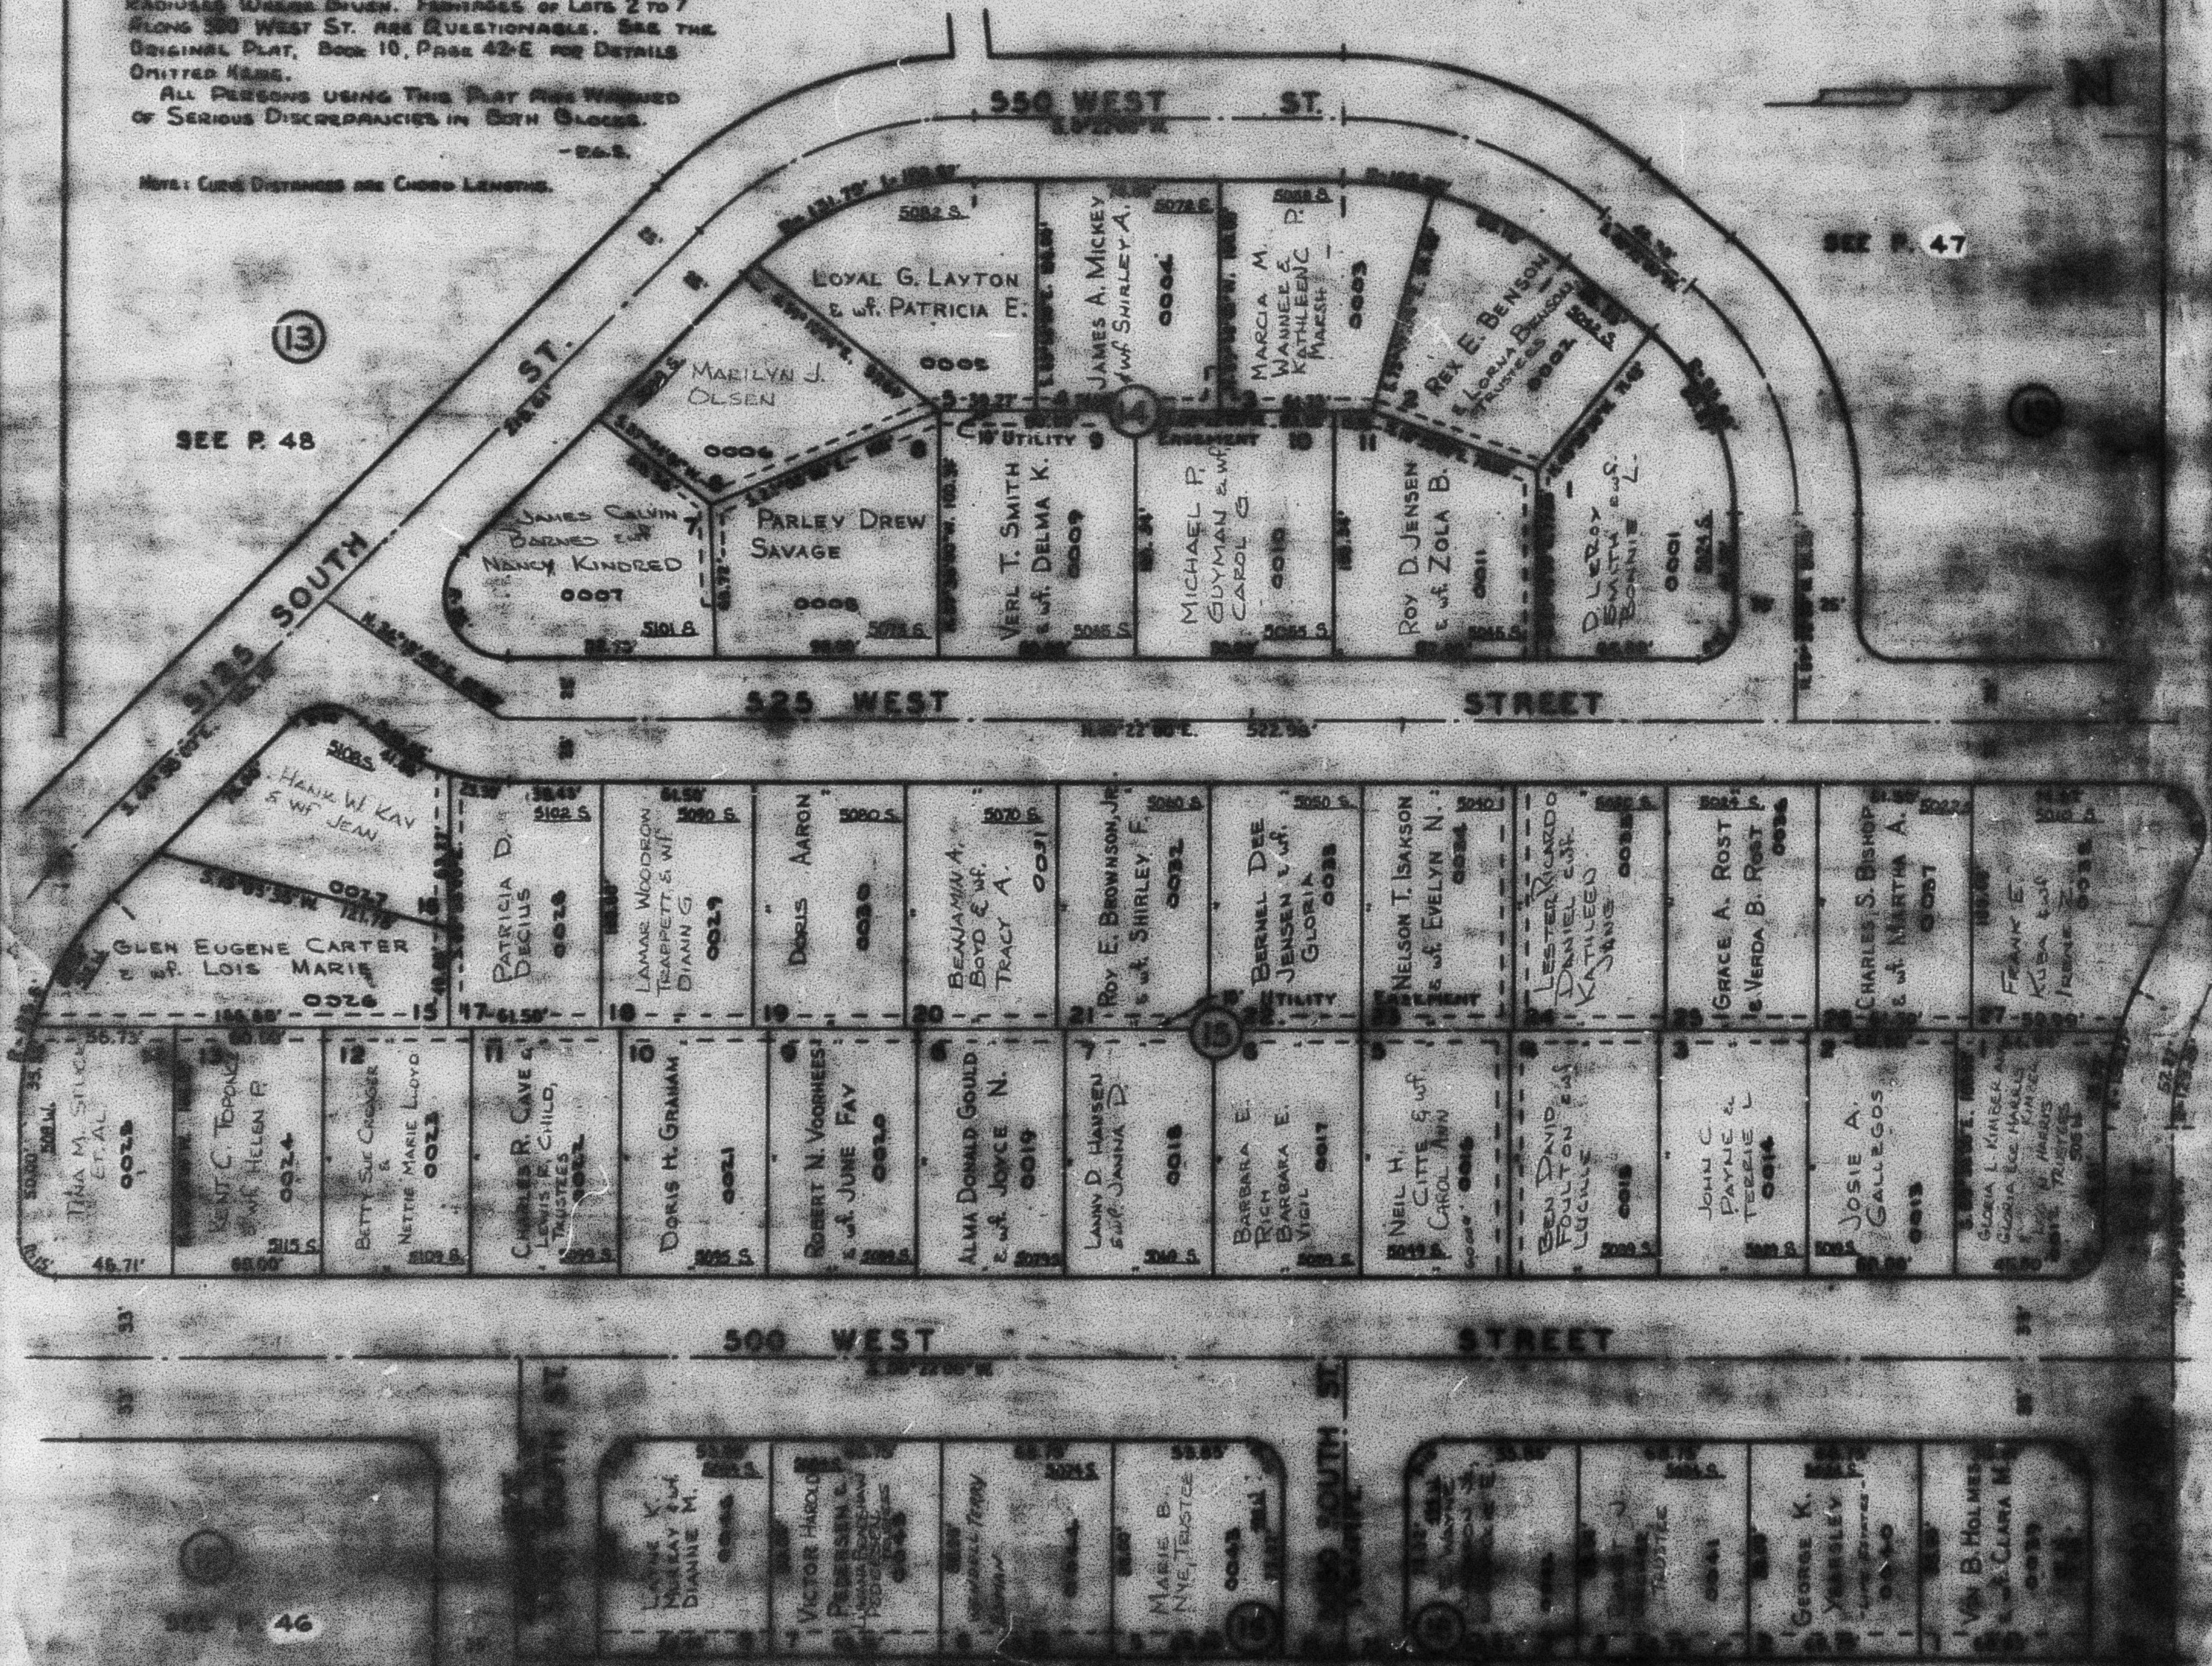

SEE P. 46