

PART OF SECTIONS 17 & 18, T. 5 N., R. 1 W., S.L.B. & M.  
**WASHINGTON TERRACE** **PARCEL "H"**

TAXING UNIT : 24

BLOCKS 14, 15, 16  
SCALE 1" = 50'


PREFIX : 25 - 049

NOTE  
THIS DRAWING OF BLOCK 14 IS BASED ON THE INTERNAL DIMENSIONS OF LOTS 1, 8, 9, 10 AND 11, AND PROPERTY LINE RADIIUSES WHERE GIVEN. FRONTAGES OF LOTS 2 TO 7 ALONG 500 WEST ST. ARE QUESTIONABLE. SEE THE ORIGINAL PLAT, BOOK 10, PAGE 42-E FOR DETAILS OMITTED HERE.

ALL PERSONS USING THIS PLAT ARE WARNED OF SERIOUS DISCREPANCIES IN BOTH BLOCKS.

- R.G.S.

NOTE: CURVE DISTANCES ARE CHORD LENGTHS.

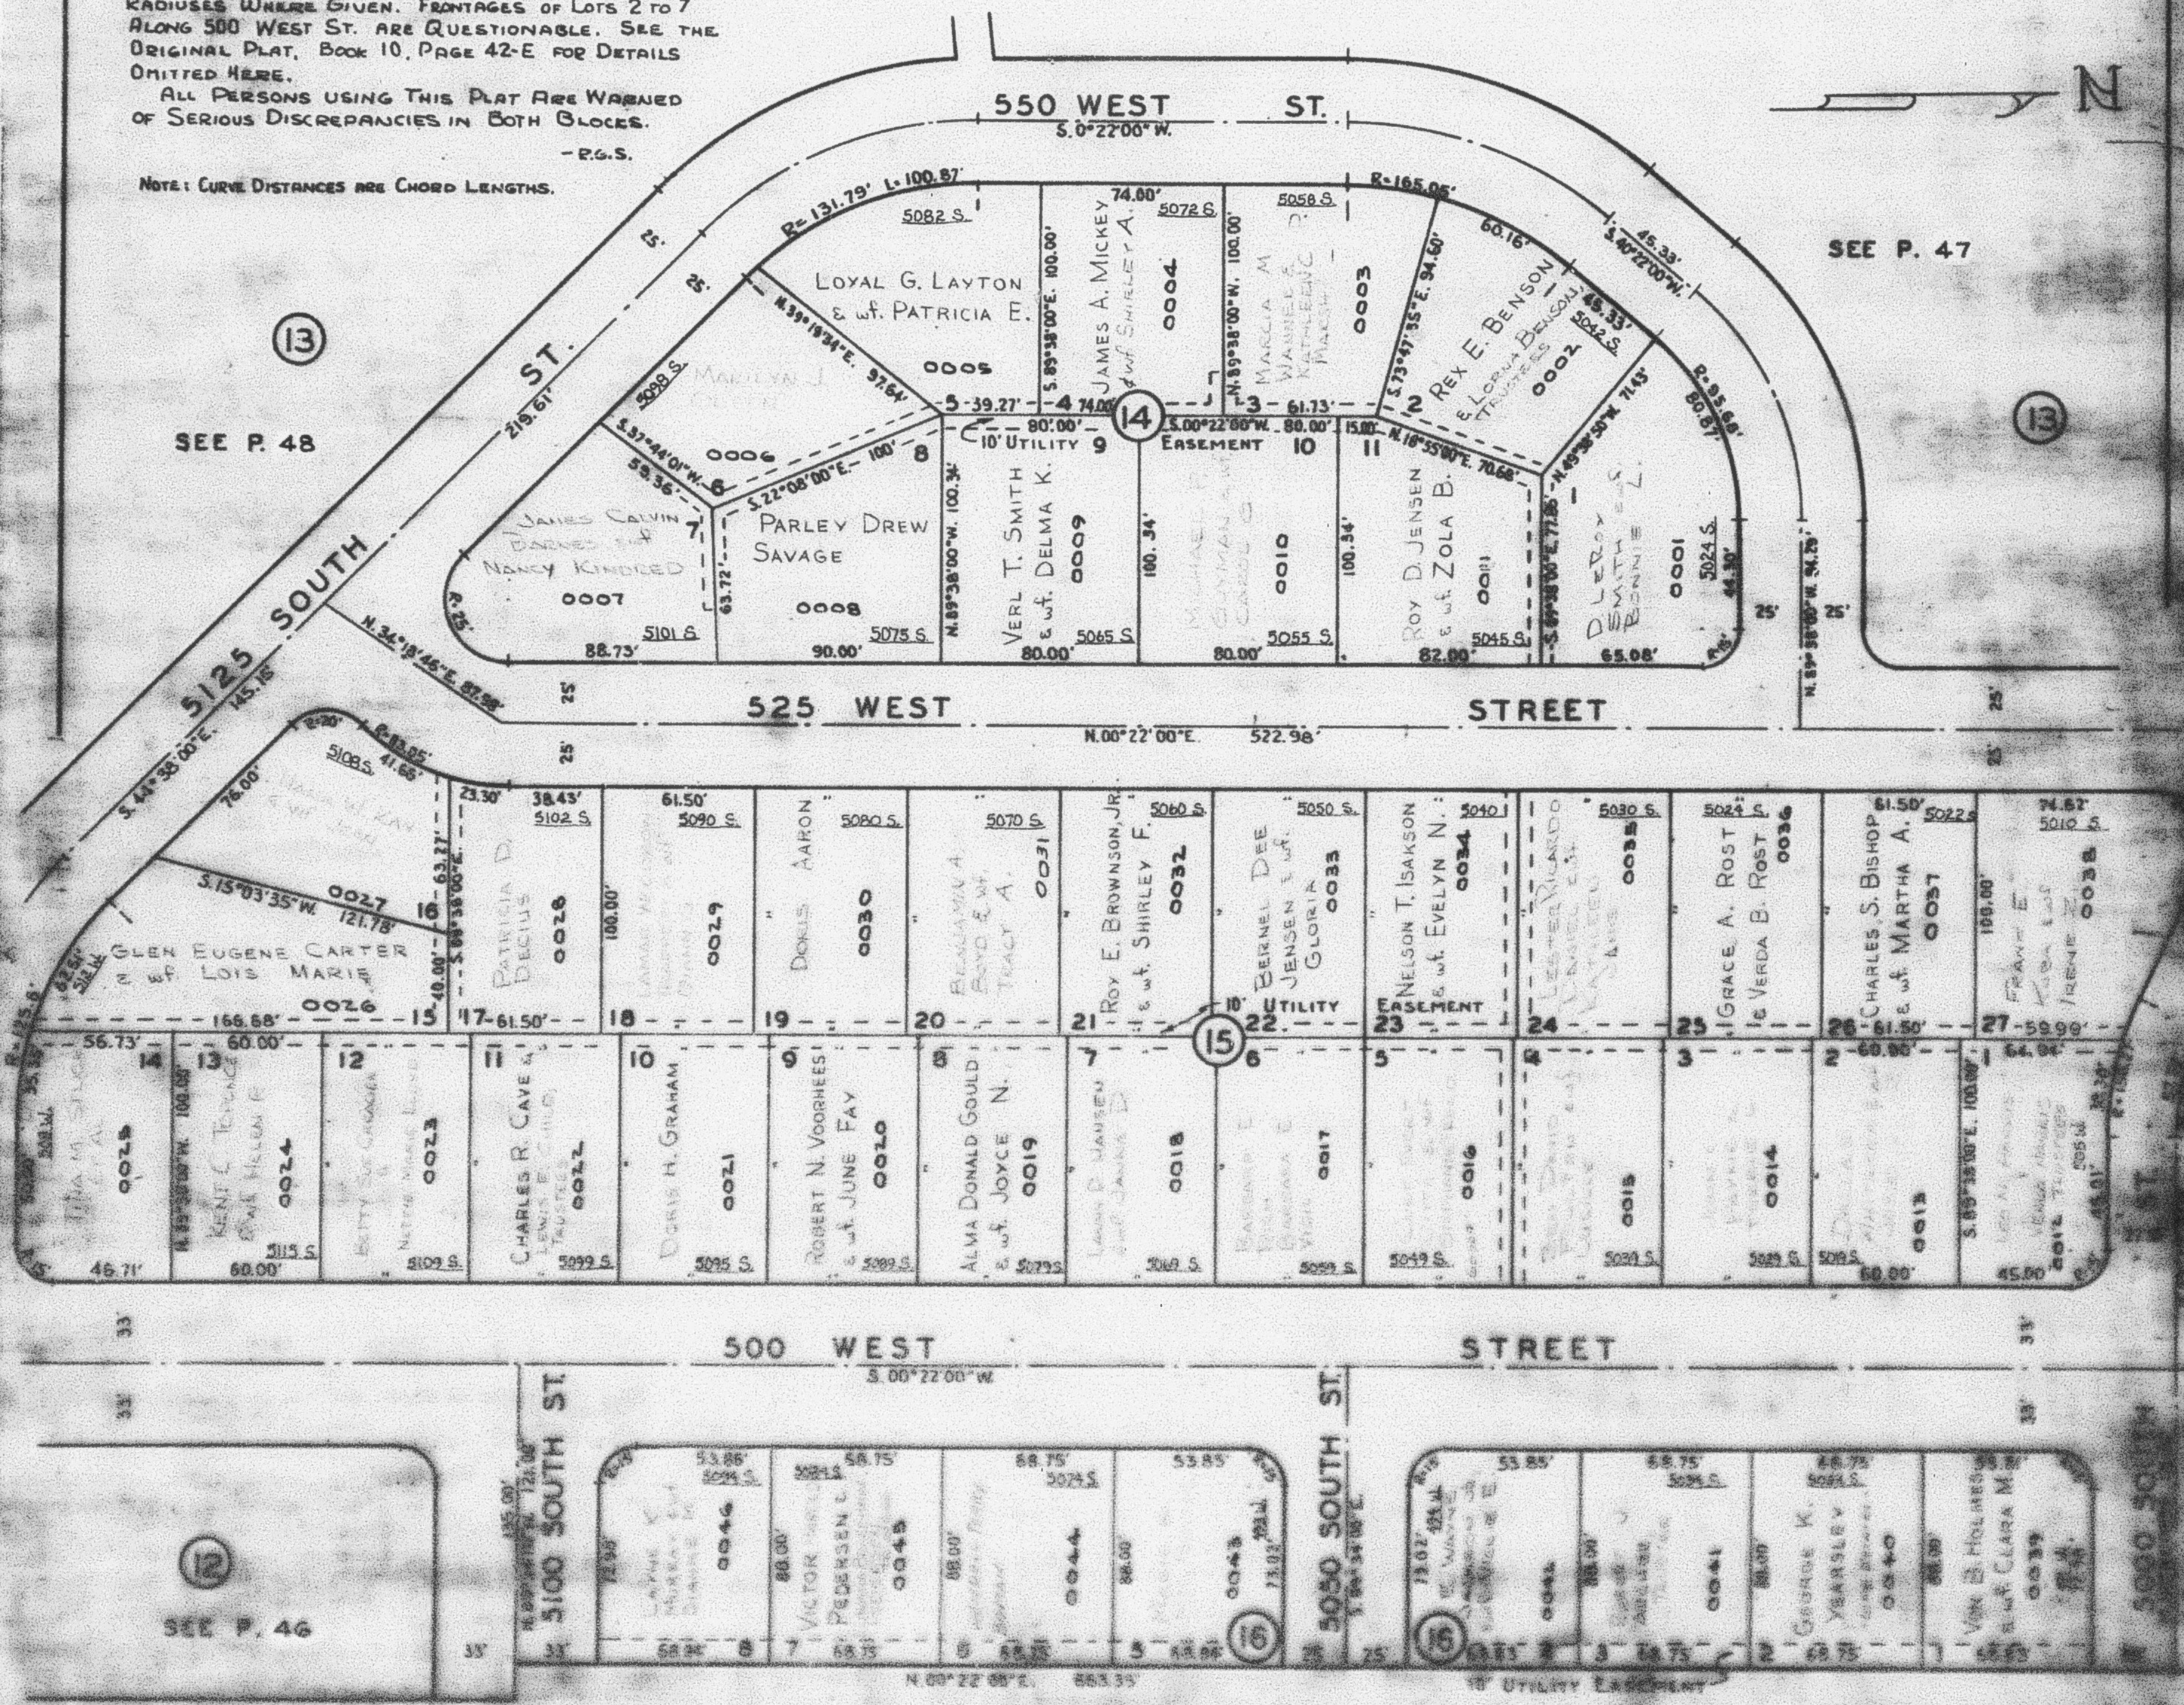

SEE P. 47

SEE P. 48

SEE P. 46