

PART OF SECTIONS 17 & 18, T.5N., R.1W., S.L.B. & M.  
**WASHINGTON TERRACE PARCEL "H"**

BLOCKS 14, 15, 16  
IN WASHINGTON TERRACE CITY

TAXING UNIT: 24

SCALE 1" = 60'

13

SEE PAGE 47

NOTE:

THIS DRAWING OF BLOCK 14 IS BASED ON THE INTERNAL DIMENSIONS OF LOTS 1, 8, 9, 10 & 11, AND PROPERTY LINE RADIIUSES WHERE GIVEN. FRONTAGES OF LOTS 2 & 7 ALONG 500 WEST ST. ARE QUESTIONABLE. SEE THE ORIGINAL PLAT, BOOK 10, PAGE 42-E FOR DETAILS OMITTED HERE

ALL PERSONS USING THIS PLAT ARE WARNED OF SERIOUS DISCREPANCIES IN BOTH BLOCKS.


NOTE:

ALL CURVE DISTANCES ARE CHORD LENGTHS.

SEE PAGE 48

FOR COMPLETE ENG DATA SEE ORIGINAL DEDICATION PLAT IN BOOK 10, PAGE 42 OF RECORDS.

5' UTILITY & DRAINAGE EASEMENTS EACH SIDE OF PROPERTY LINES AS INDICATED BY DASHED LINES EXCEPT AS OTHERWISE SHOWN.

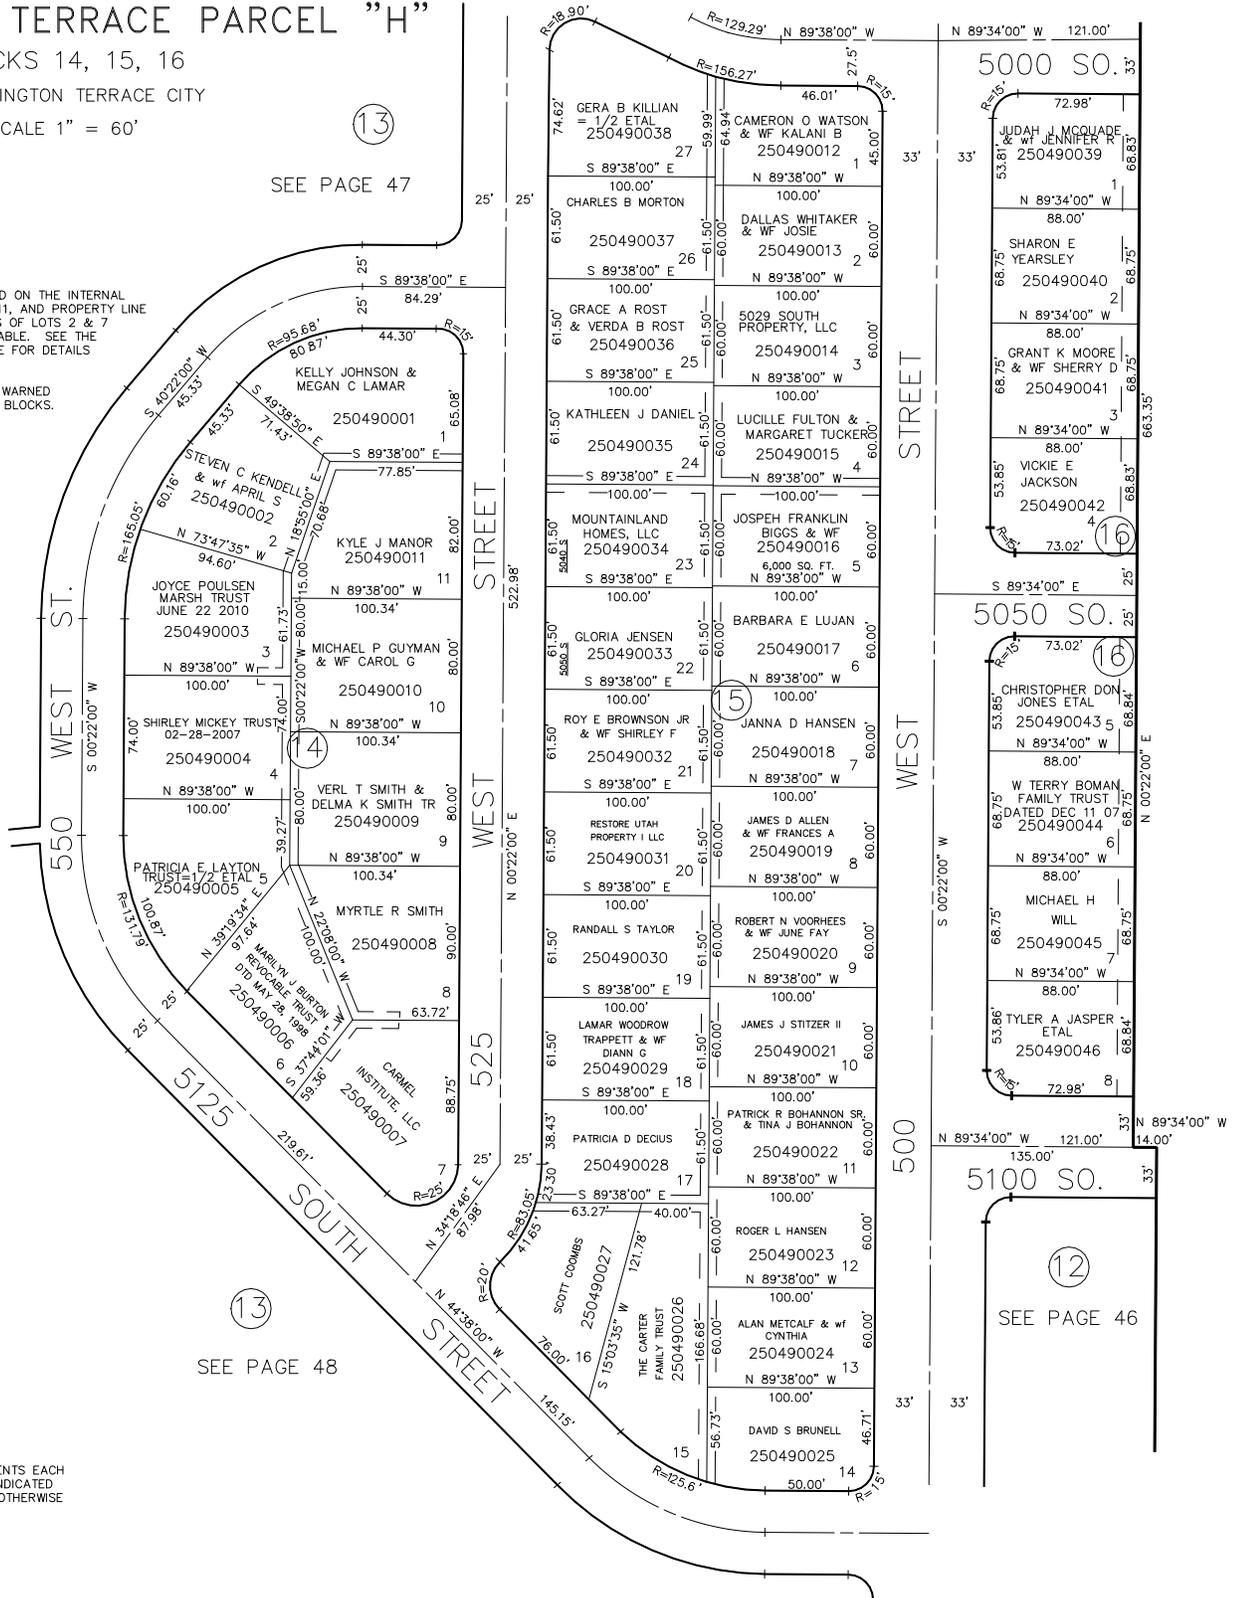

13

SEE PAGE 48

12

SEE PAGE 46