

PART OF THE SW.1/4, OF SEC. 8, T.5N., R.1W., S.L.B. & M.

50

RIVER TERRACE SUBDIVISION

IN WASHINGTON TERRACE CITY

SCALE 1" = 30'

TAXING UNIT: 24


SEE PAGE 36

EXCEPT WHERE OTHERWISE
SHOWN ALL LOTS OWNED BY:
OPHEIKENS AND COMPANY, INC.

SEE BOOK 6, PAGE 14-1

SEE PAGE 36

10' UTILITY & DRAINAGE EASEMENTS EACH
SIDE OF PROPERTY LINES AS INDICATED
BY DASHED LINES EXCEPT AS OTHERWISE
SHOWN.

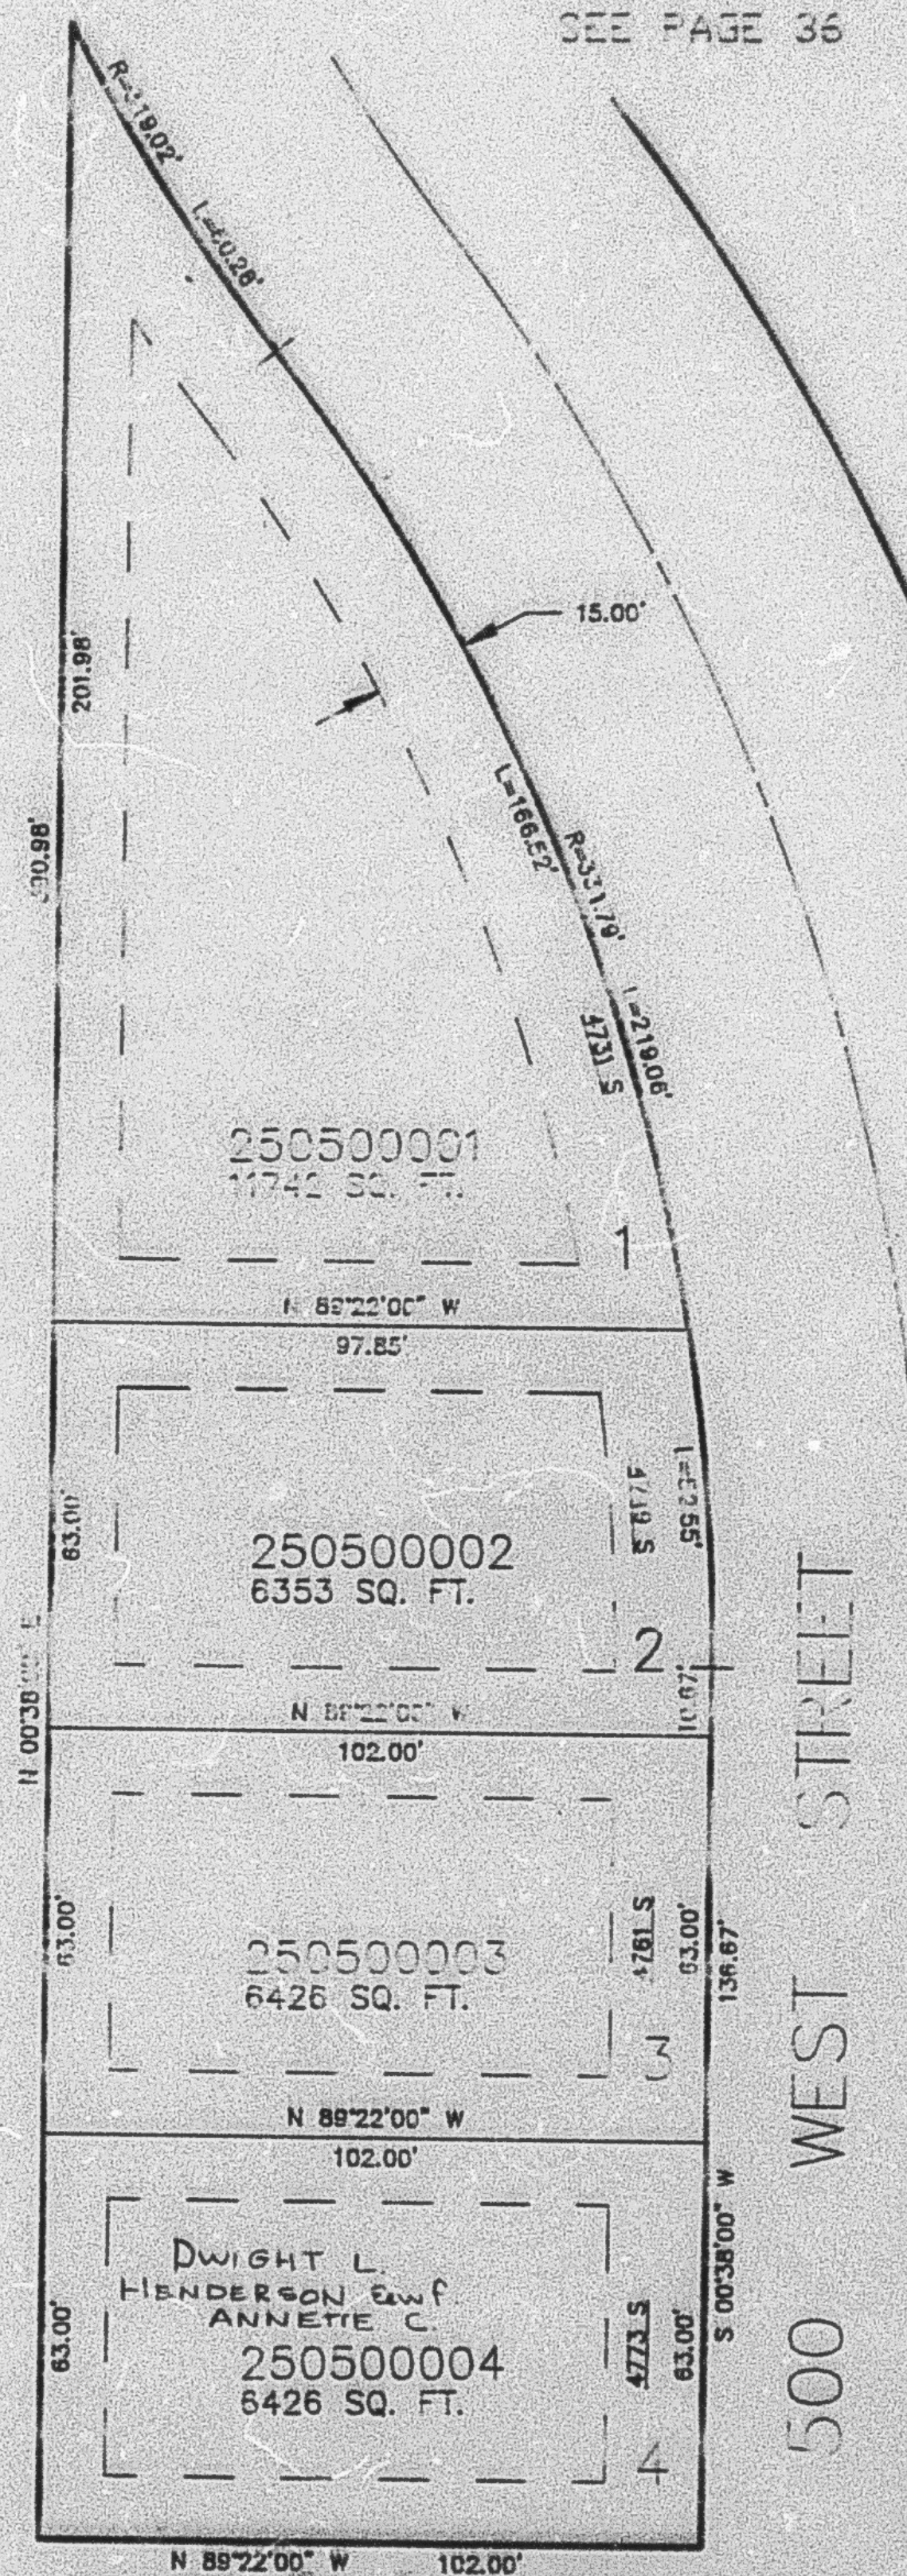

FOR COMPLETE ENG DATA SEE
ORIGINAL DEDICATION PLAT IN
BOOK 38, PAGE 78 OF RECORDS.

SEE PAGE 36