


TAXING UNIT: 24

IN WASHINGTON TERRACE CITY

SCALE 1" = 40'

EXCEPT WHERE OTHERWISE SHOWN, ALL LOTS
OWNED BY OPHELIANT 2 COMPANY, INC.

SEE PAGE 36

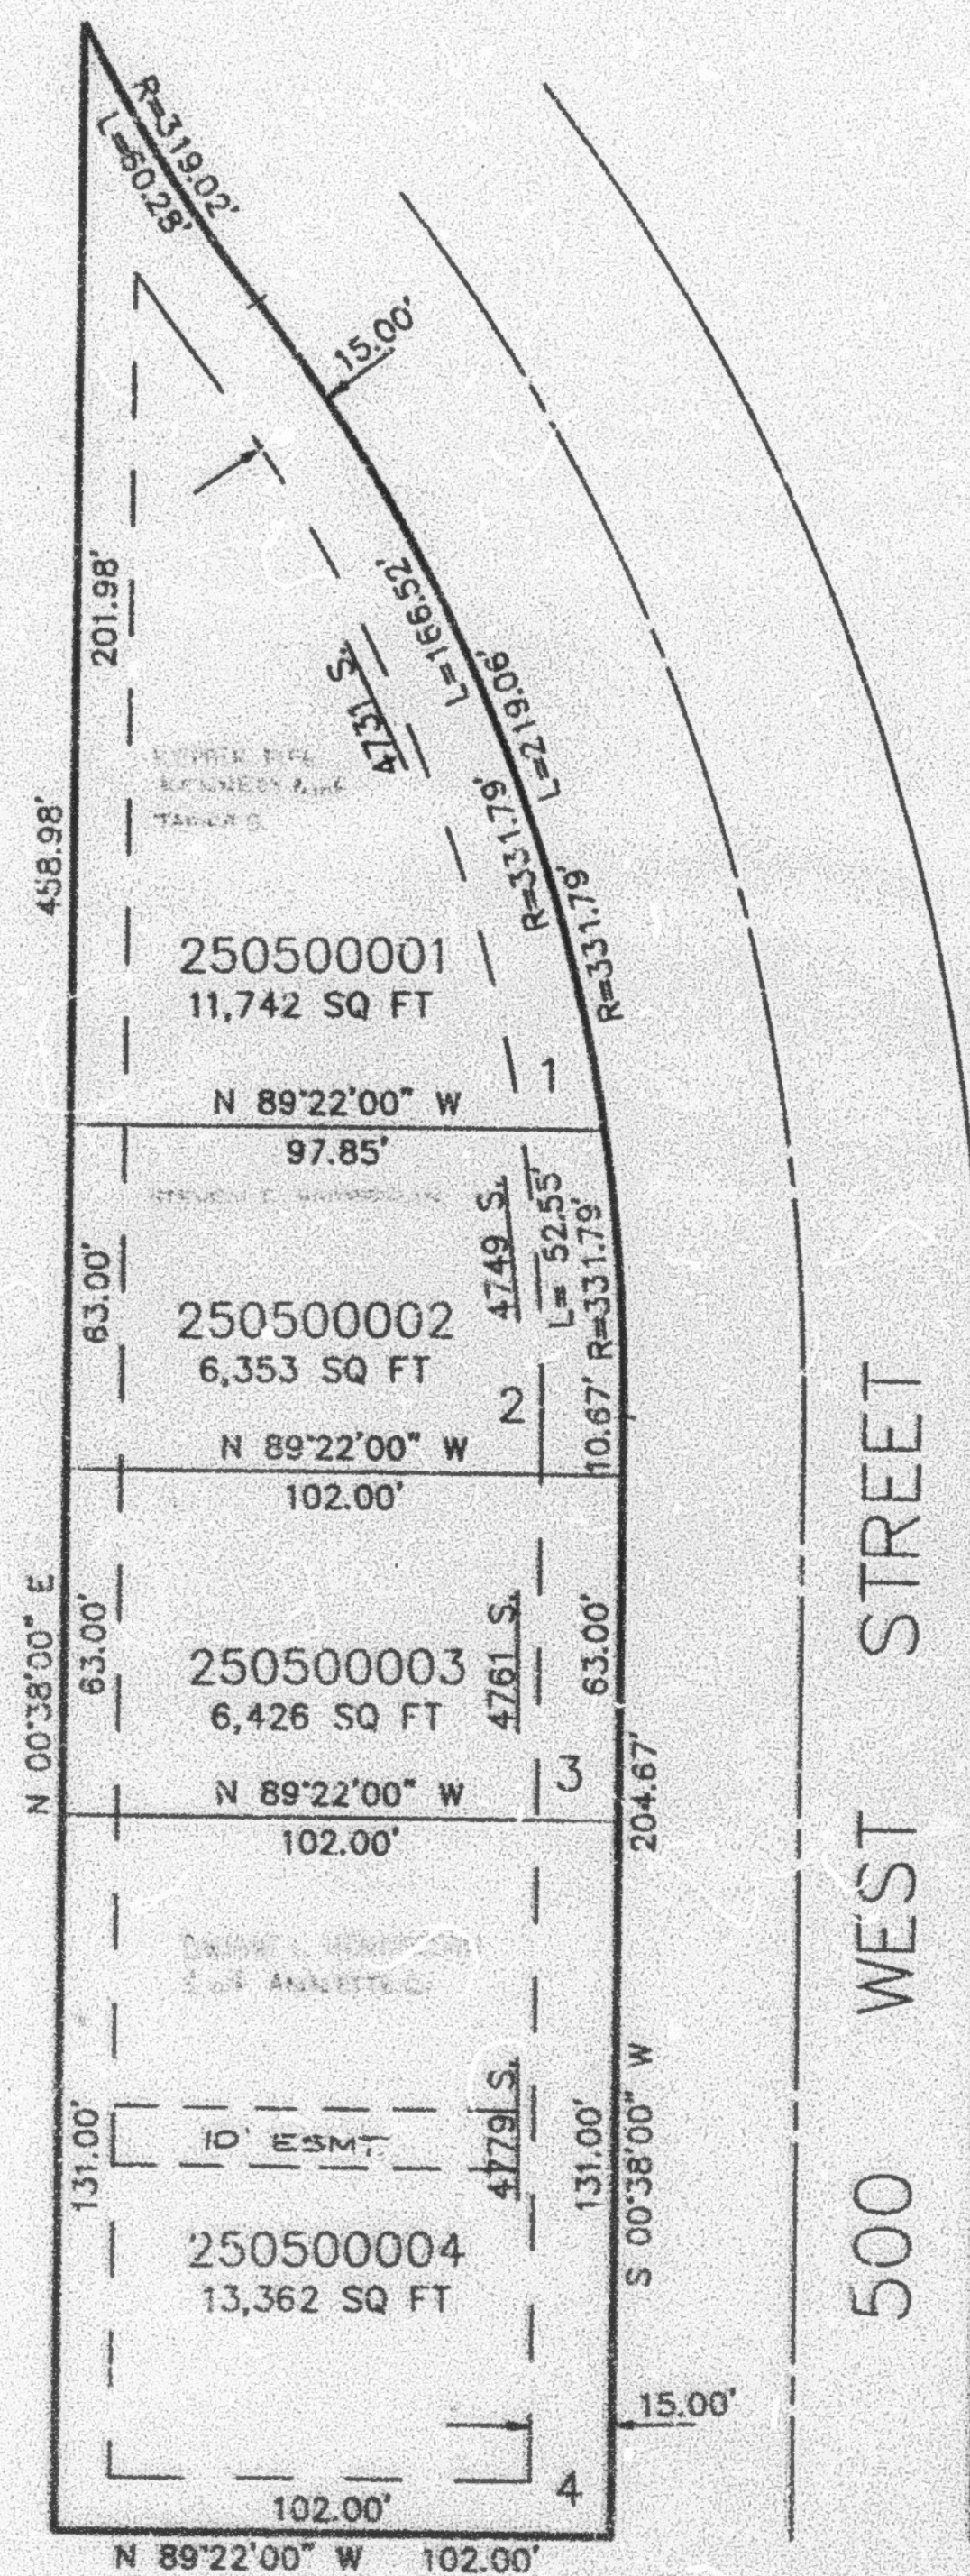

SEE BOOK 6, PAGE 14-1

SEE PAGE 36

NOTE: 10' UTILITY AND DRAINAGE EASEMENT
ON EACH SIDE OF PROPERTY LINE
AS INDICATED BY DASHED LINES
(UNLESS OTHERWISE NOTED)

FOR COMPLETE ENGINEERING DATA
SEE ORIGINAL DEDICATION PLAT IN
BOOK 39, PAGE 76 OF RECORDS AND
AMENDED PLAT IN BOOK 41, PAGE 75.

SEE PAGE 36