

BLOCK 6 FIVE ACRE PLAT A

9-1

TAXING UNIT: 25

LOT 3

PREFIX: 03-009

IN OGDEN CITY

ALSO SEE PAGES 9-2,3,4

SCALE 1" = 60'

SEE PAGE 15

PARCEL No. 6
0001 TO 0006
0019
0020

20TH.

STREET

SEE BLK. 7 FIVE ACRE PLAT A, PAGE 15

SEE
NEVADA
ADDITION
PAGE 14

AVENUE


RUSHTON

STREET

DENVER & RIO GRANDE WESTERN RAILWAY CO.

0006

3

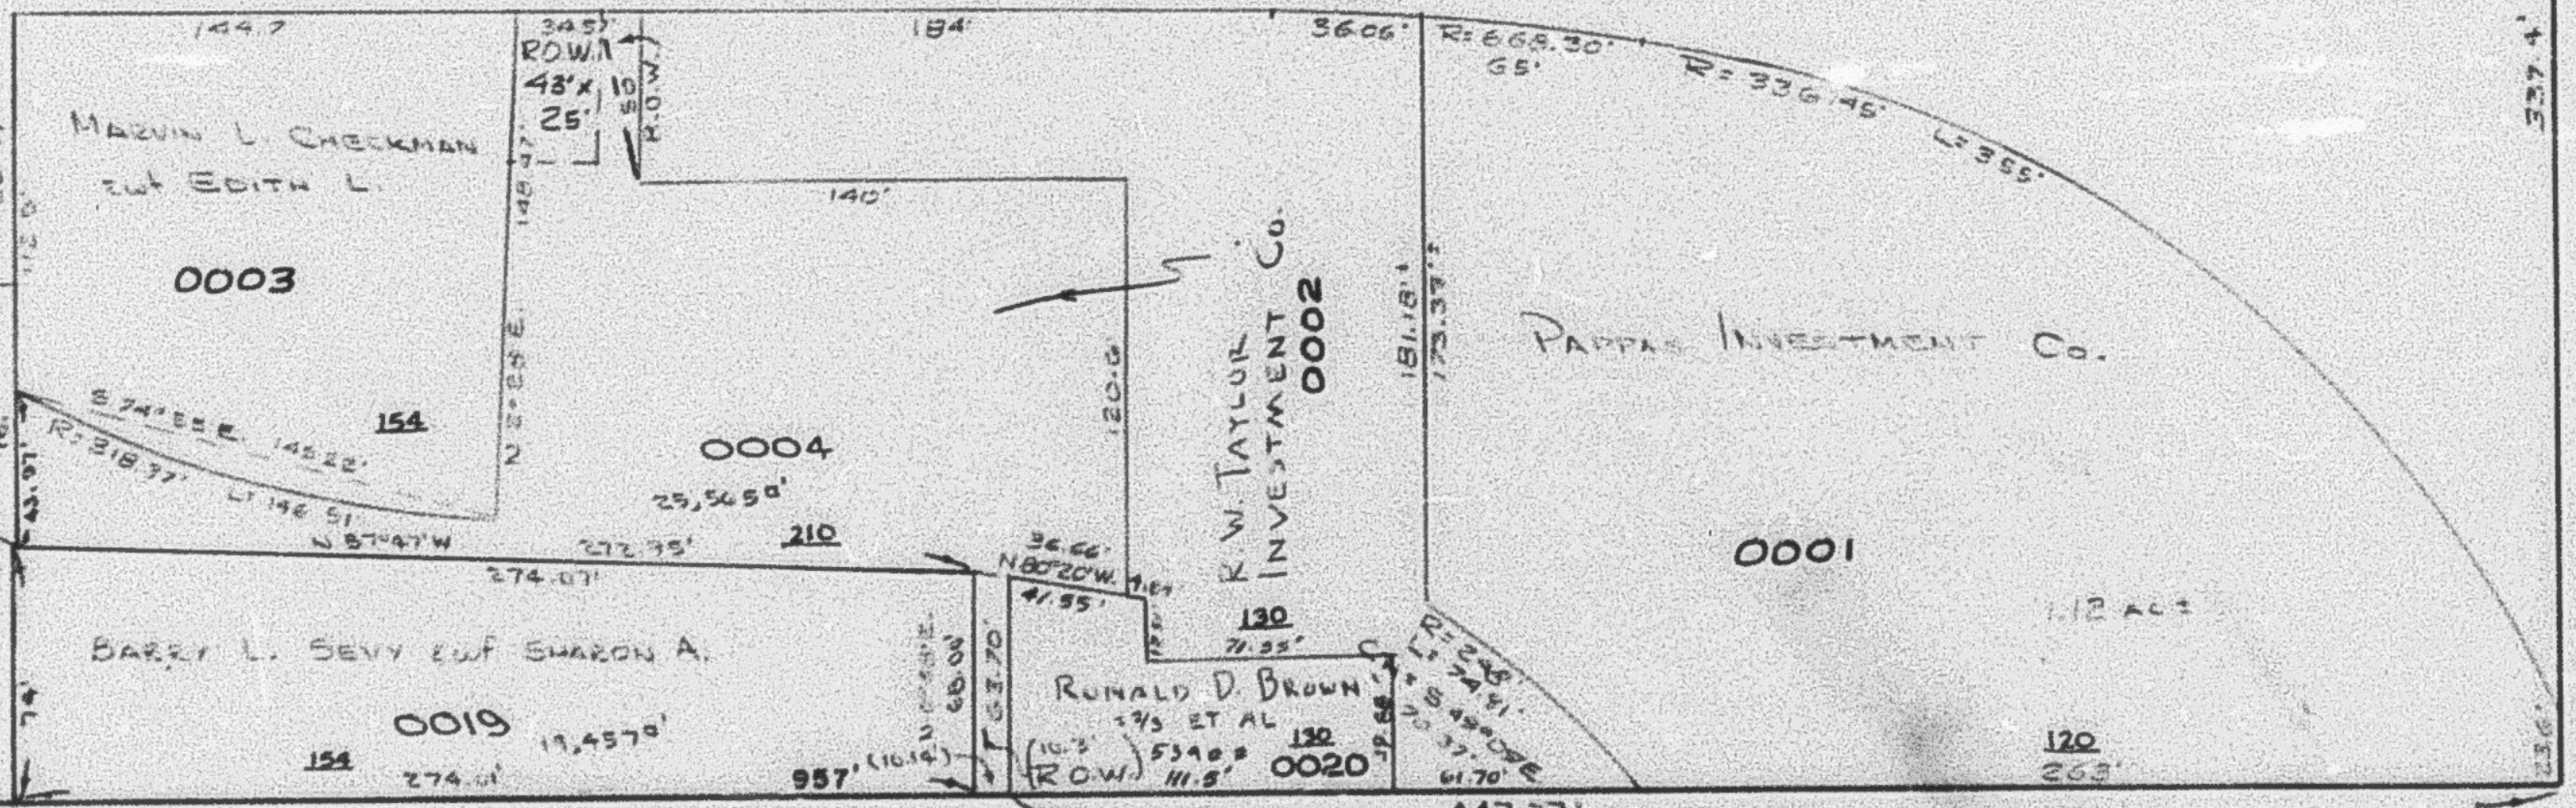

21ST.

STREET

NOTE: ALL MEASUREMENTS ARE FROM
OGDEN CITY ENG. DEPT. PLATS

SEE PAGE 6

W.F.J. 4-70