

BLOCK 6 FIVE ACRE PLAT A


LOT 3

IN OGDEN CITY

SCALE 1" = 80'

TAXING UNIT: 25

SEE PAGE 15

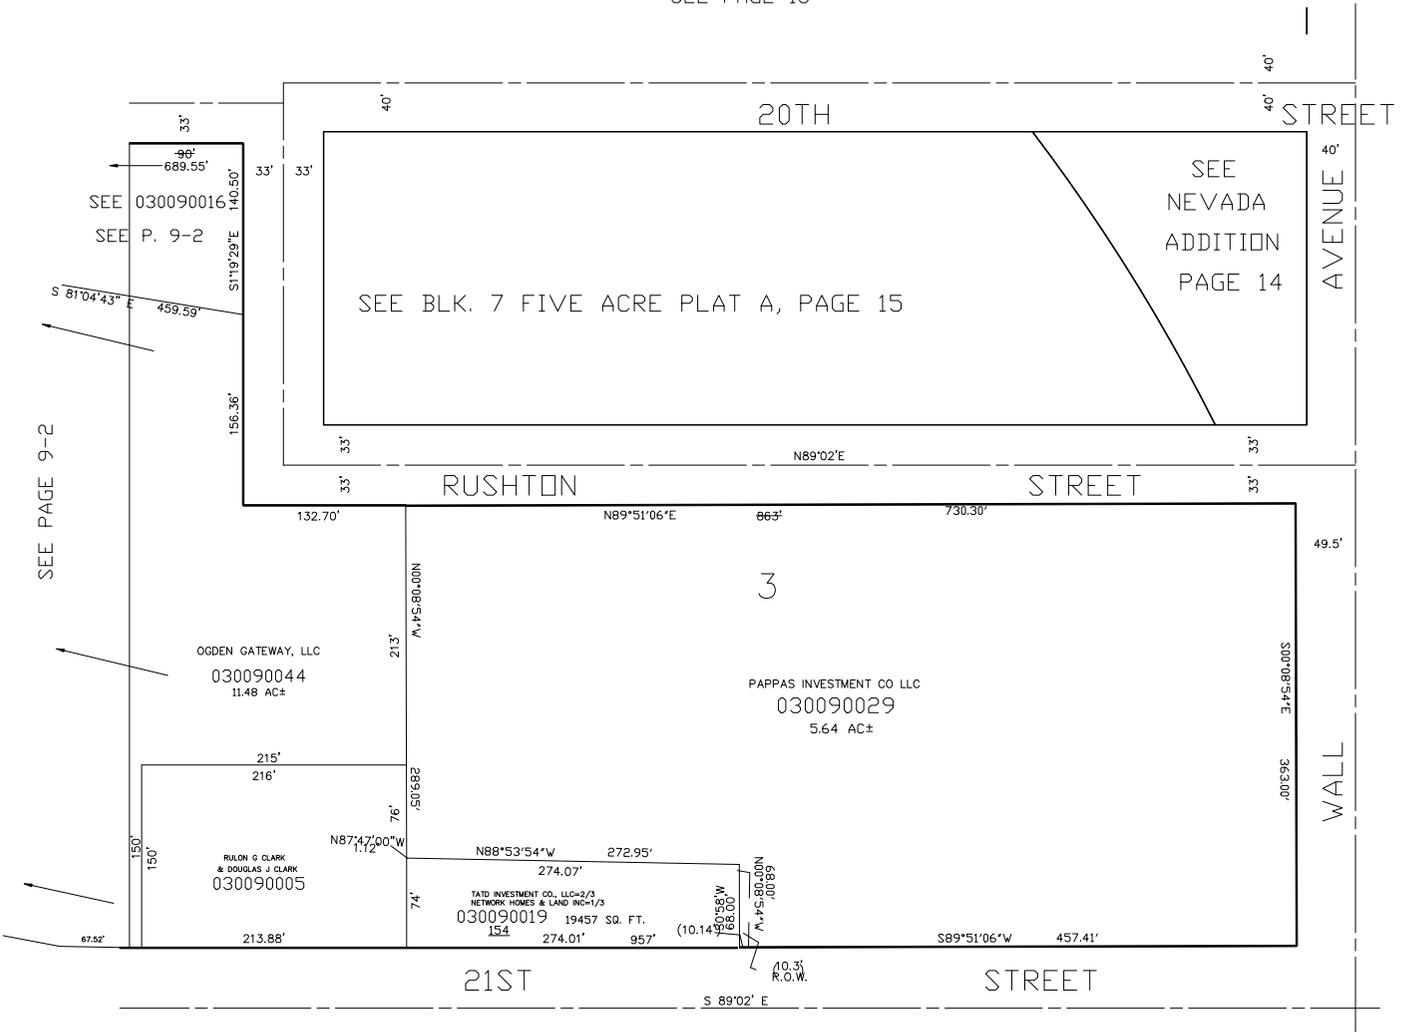

SEE NEVADA ADDITION PAGE 14

SEE BLK. 7 FIVE ACRE PLAT A, PAGE 15

3

ODGEN GATEWAY, LLC  
030090044  
11.48 AC±

PAPPAS INVESTMENT CO LLC  
030090029  
5.64 AC±

RULON G CLARK  
& DOUGLAS J CLARK  
030090005

TAID INVESTMENT CO, LLC-2/3  
NETWORK HOMES & LAND INC-1/3  
030090019 19457 SQ. FT.  
154 274.01' 957'

SEE PAGE 6

NOTE: ALL MEASUREMENTS ARE FROM  
OGDEN CITY ENG. DEPT. PLATS