

BLOCK 7 FIVE ACRE PLAT A

TAXING UNIT 25

S. PART OF LOTS 3, 4 & 5
BLK. 1 & S. PART OF BLK. 2 NEVADA ADDN
SCALE 1" = 50'

PREFIX 03-014

14

SEE PAGE 12

SEE PAGE 13

AVENUE

STEPHENS


WALL INVESTMENTS	
66 0017	15
67	14
68 0018	13
69	12 NORA W. OLSON 0014
70 0019	11
61	10 6 0013
62	9 OSPEN POULTRY Co. 0012
63 0020	8
64	7
65	6
66	5
67	4
68	3
69	2
70 0021	1 REED J. WIGHT 0011

AVENUE

AVENUE


SEE PAGE 36

ADDITION

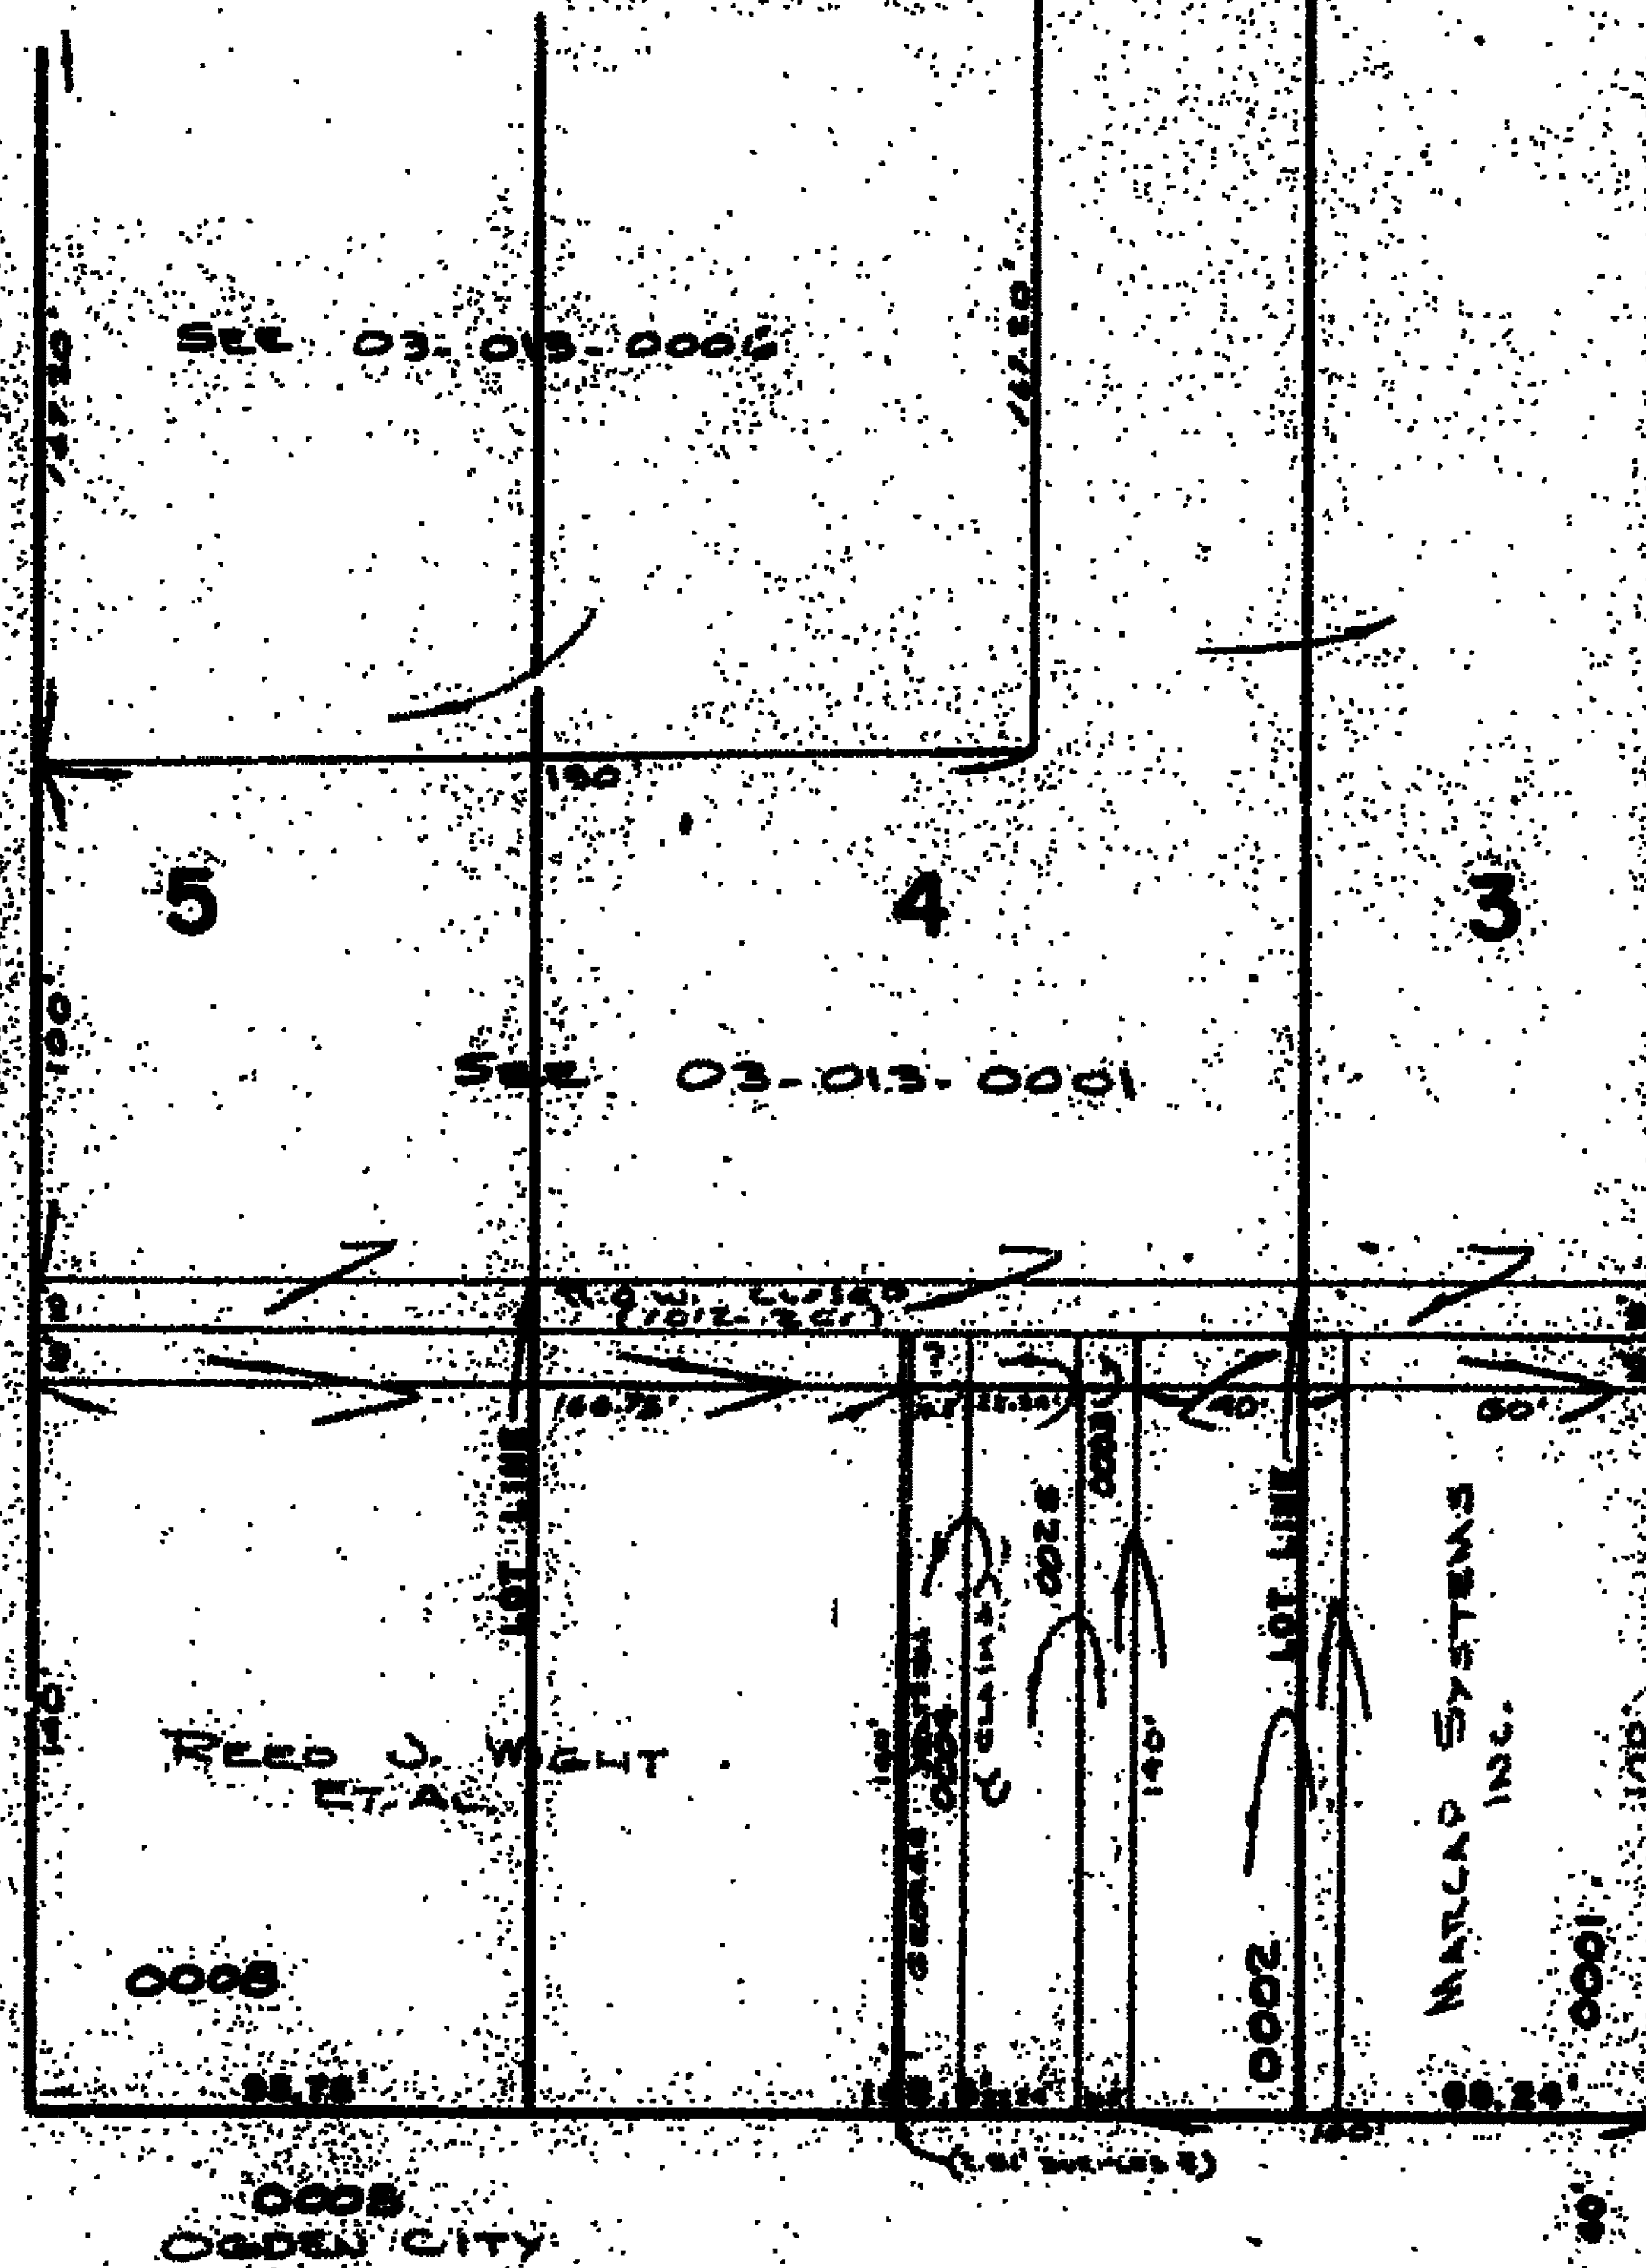

STREET

SEE PAGE 15

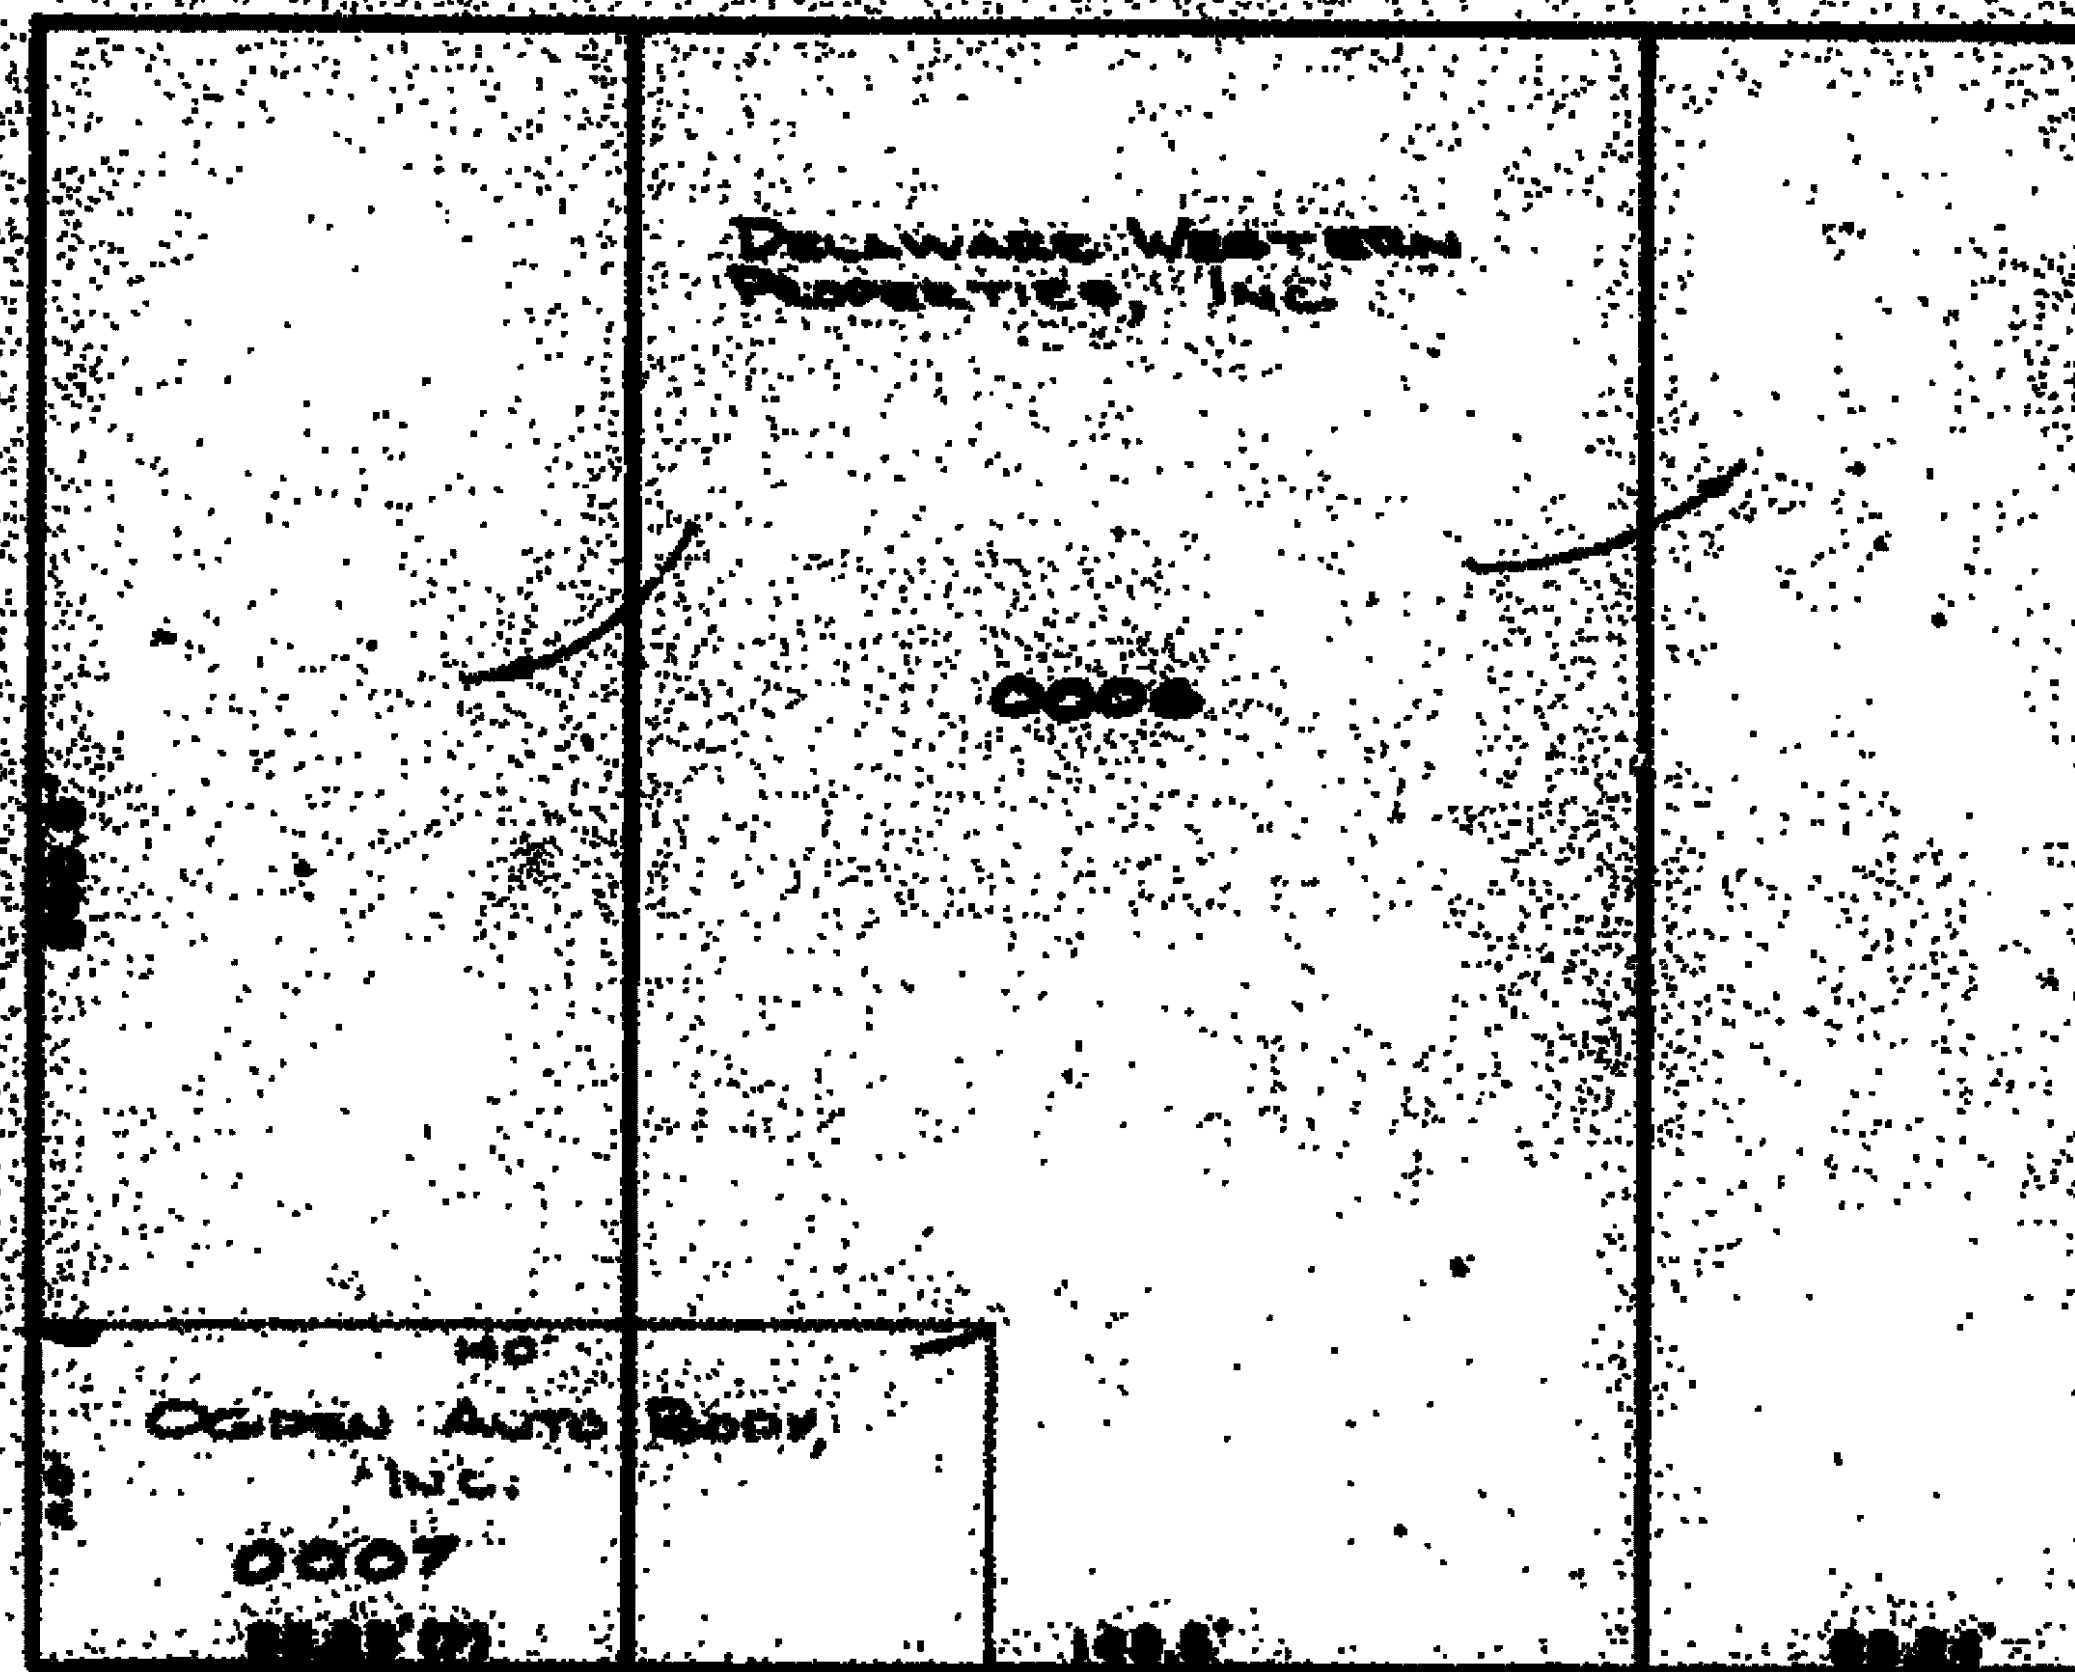

PINEHILL

RIVERSIDE

PARK