

BLOCK 7 FIVE ACRE PLAT A

TAXING UNIT: 25

LOT 18 & PART OF LOTS 17, 19 & 20

PREFIX: 03-018

IN OGDEN CITY

SCALE 1" = 50'

SEE PAGE 17

18

SEE
FORESTDALE
ADDITION
LOT 6 BLK. 6
PAGE 32

20

AVENUE

GRANT

18TH.

STREET

AVENUE

10

KIESEL

RIVER

OGDEN

17

18


19

20

SEE PAGE 35

SEE
RIVERSIDE
PARK ADDITION
PAGE 35

SEE BOOK 2, PAGE 46

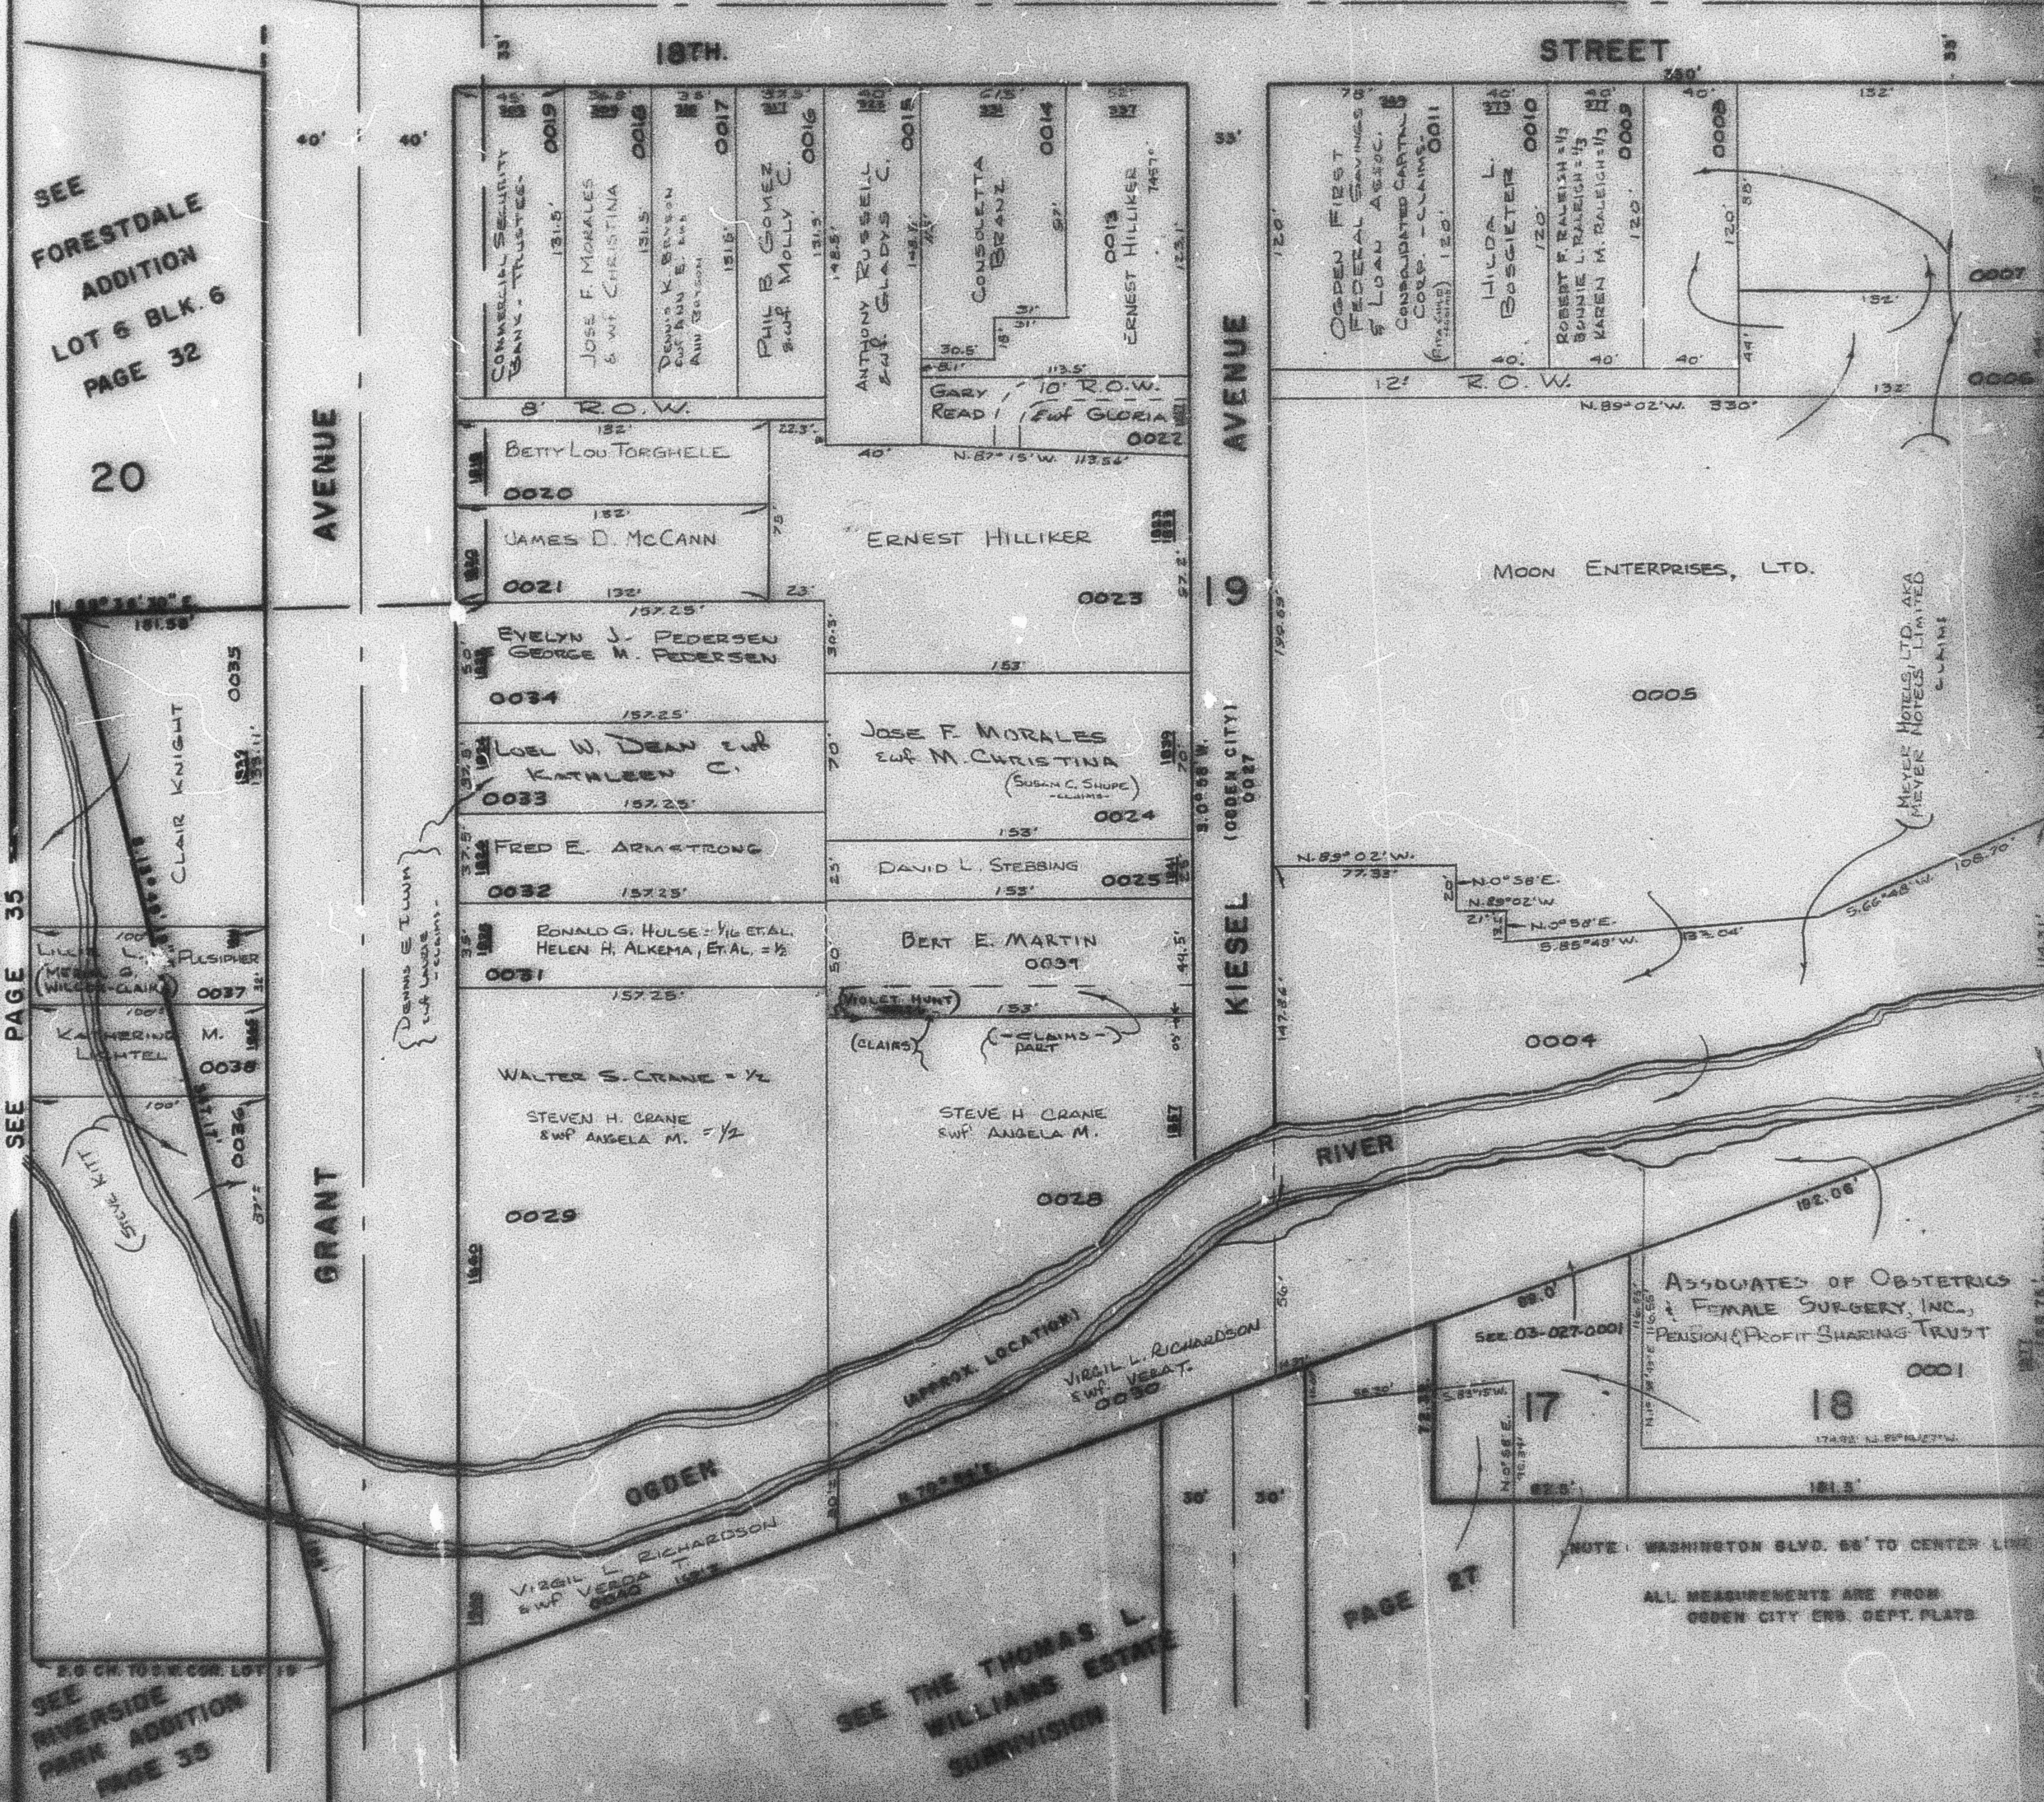

PAGE 17

ALL MEASUREMENTS ARE FROM
OGDEN CITY ENG. DEPT. PLATS

UTL 4-70