

BLOCK 7 FIVE ACRE PLAT A


LOT 18 & PART OF LOTS 17, 19 & 20

IN OGDEN CITY

SCALE 1" = 60'

TAXING UNIT: 25

SEE PAGE 17

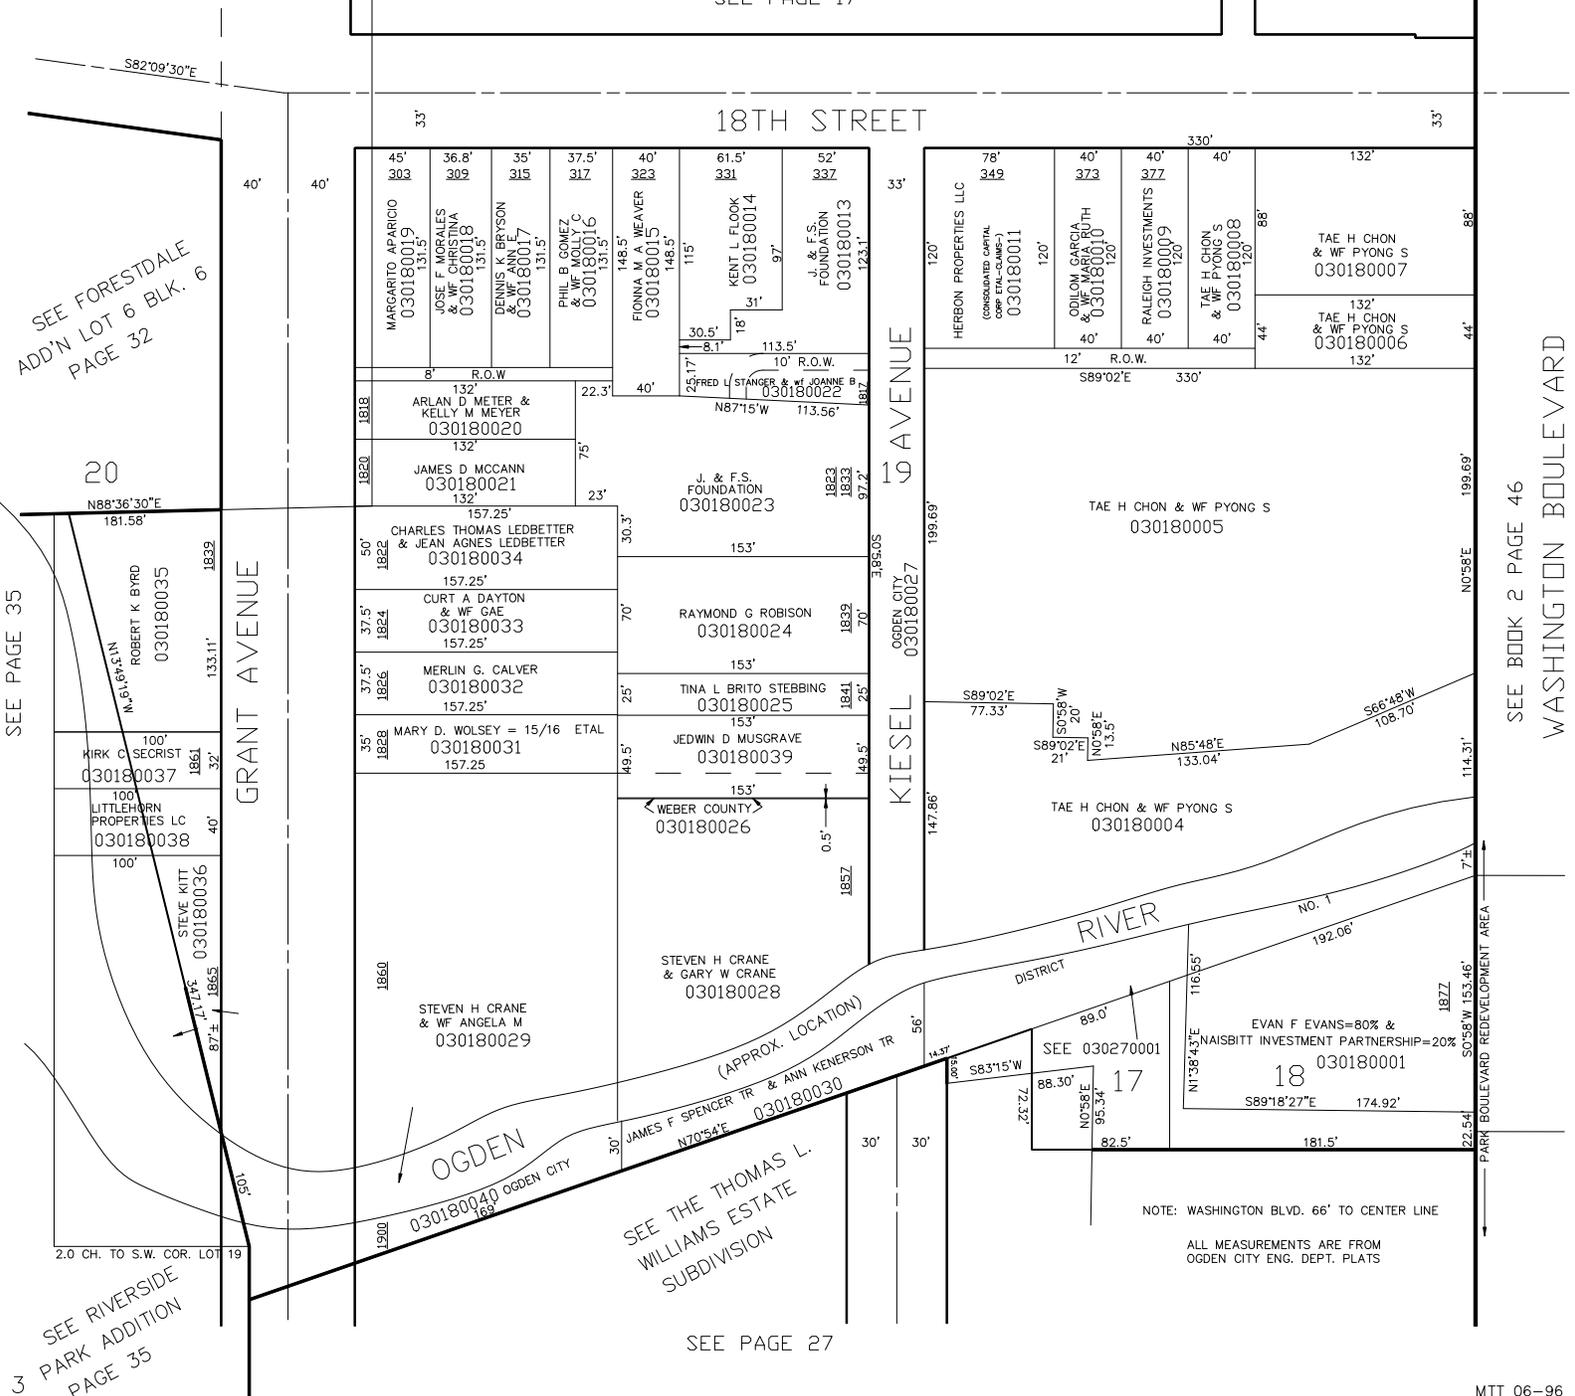

SEE FORESTDALE
ADD'N LOT 6 BLK. 6
PAGE 32

SEE PAGE 35

SEE RIVERSIDE
3 PARK ADDITION
PAGE 35

SEE THE THOMAS L.
WILLIAMS ESTATE
SUBDIVISION

SEE PAGE 27

SEE BOOK 2 PAGE 46

WASHINGTON BOULEVARD

NOTE: WASHINGTON BLVD. 66' TO CENTER LINE

ALL MEASUREMENTS ARE FROM
OGDEN CITY ENG. DEPT. PLATS