

# BLOCK 7 FIVE ACRE PLAT A


LOT 18 & PART OF LOTS 17, 19 & 20

IN OGDEN CITY

SCALE 1" = 60'

TAXING UNIT: 390

SEE PAGE 17

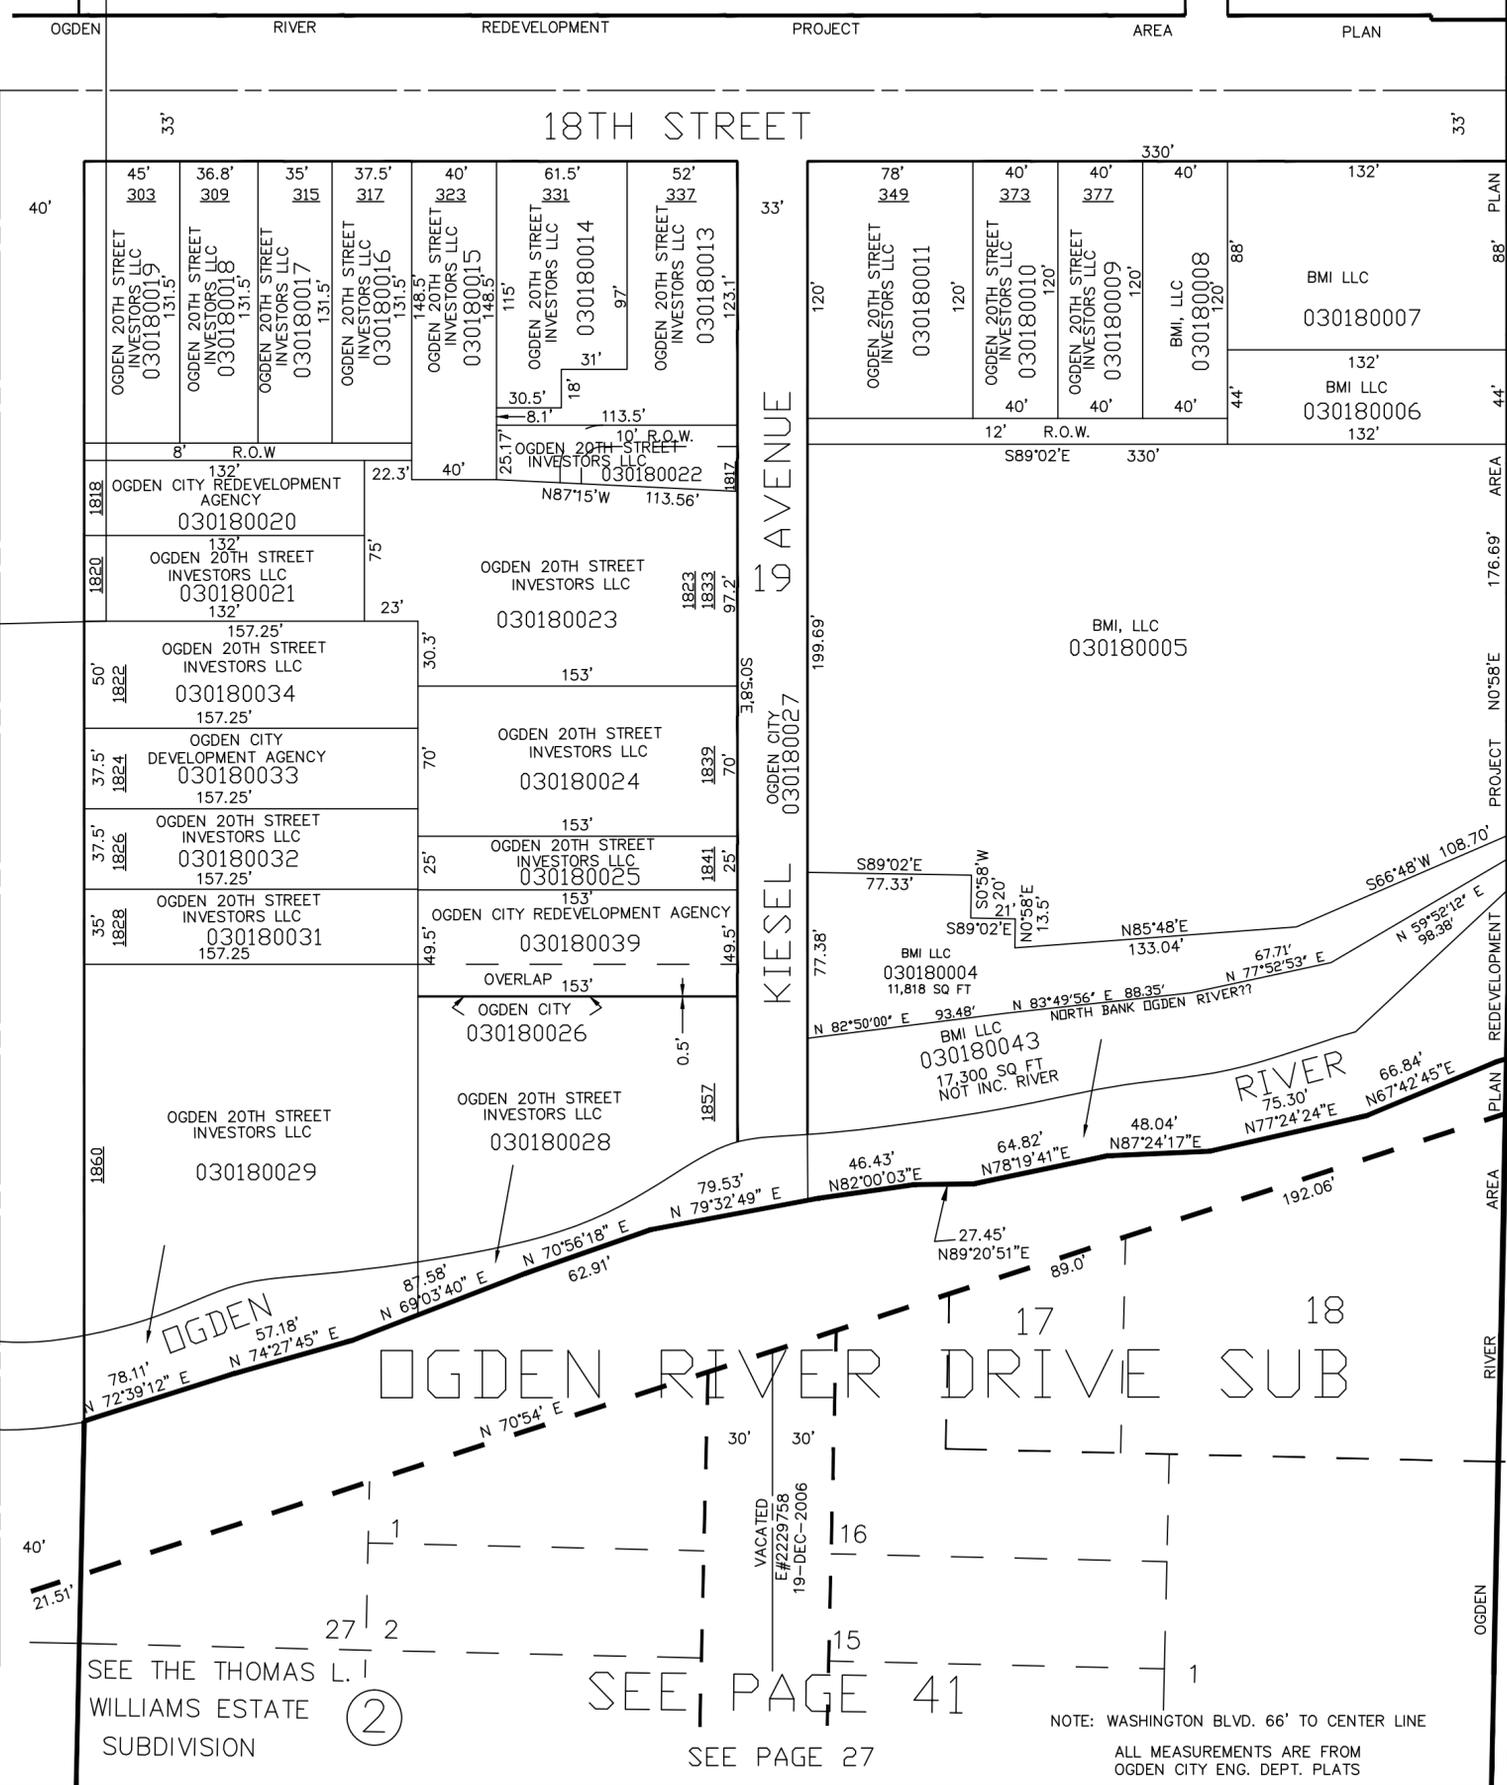

SEE FORESDALE  
ADD'N LOT 6 BLK. 6  
PAGE 32

SEE PAGE 35

SEE RIVERSIDE  
3 PARK ADDITION  
PAGE 35

SEE THE THOMAS L. 1  
WILLIAMS ESTATE  
SUBDIVISION

SEE PAGE 41

SEE PAGE 27

NOTE: WASHINGTON BLVD. 66' TO CENTER LINE

ALL MEASUREMENTS ARE FROM  
OGDEN CITY ENG. DEPT. PLATS

MTT 06-96

SEE BOOK 2 PAGE 46  
WASHINGTON BOULEVARD