

BLOCK 7 FIVE ACRE PLAT A

22

TAXING UNIT 25

PART OF LOTS 25, 26, 27 & 28
IN OGDEN CITY

SCALE 1" = 60'

PREFIX 03-022

N.W. COR.
S.E. 1/4
SEC. 20
T.6N. R.1W.

N. LINE OF 5 ACRE PLAT A

387' 12"

SEE BK 12 P 114

14TH STREET

SEE BLK 28
PAGE 26

28

BOARD OF EDUCATION
OF OGDEN CITY

0032

AVENUE

27

LINCOLN

27

15TH STREET

STREET

AVENUE

SEE PAGE
23

SEE BOOK 12 PAGE 124

R.O.W.

0031

26


3.89° 02' E.

LOT LINE

SEE 03-021-0010

25

R.O.W.

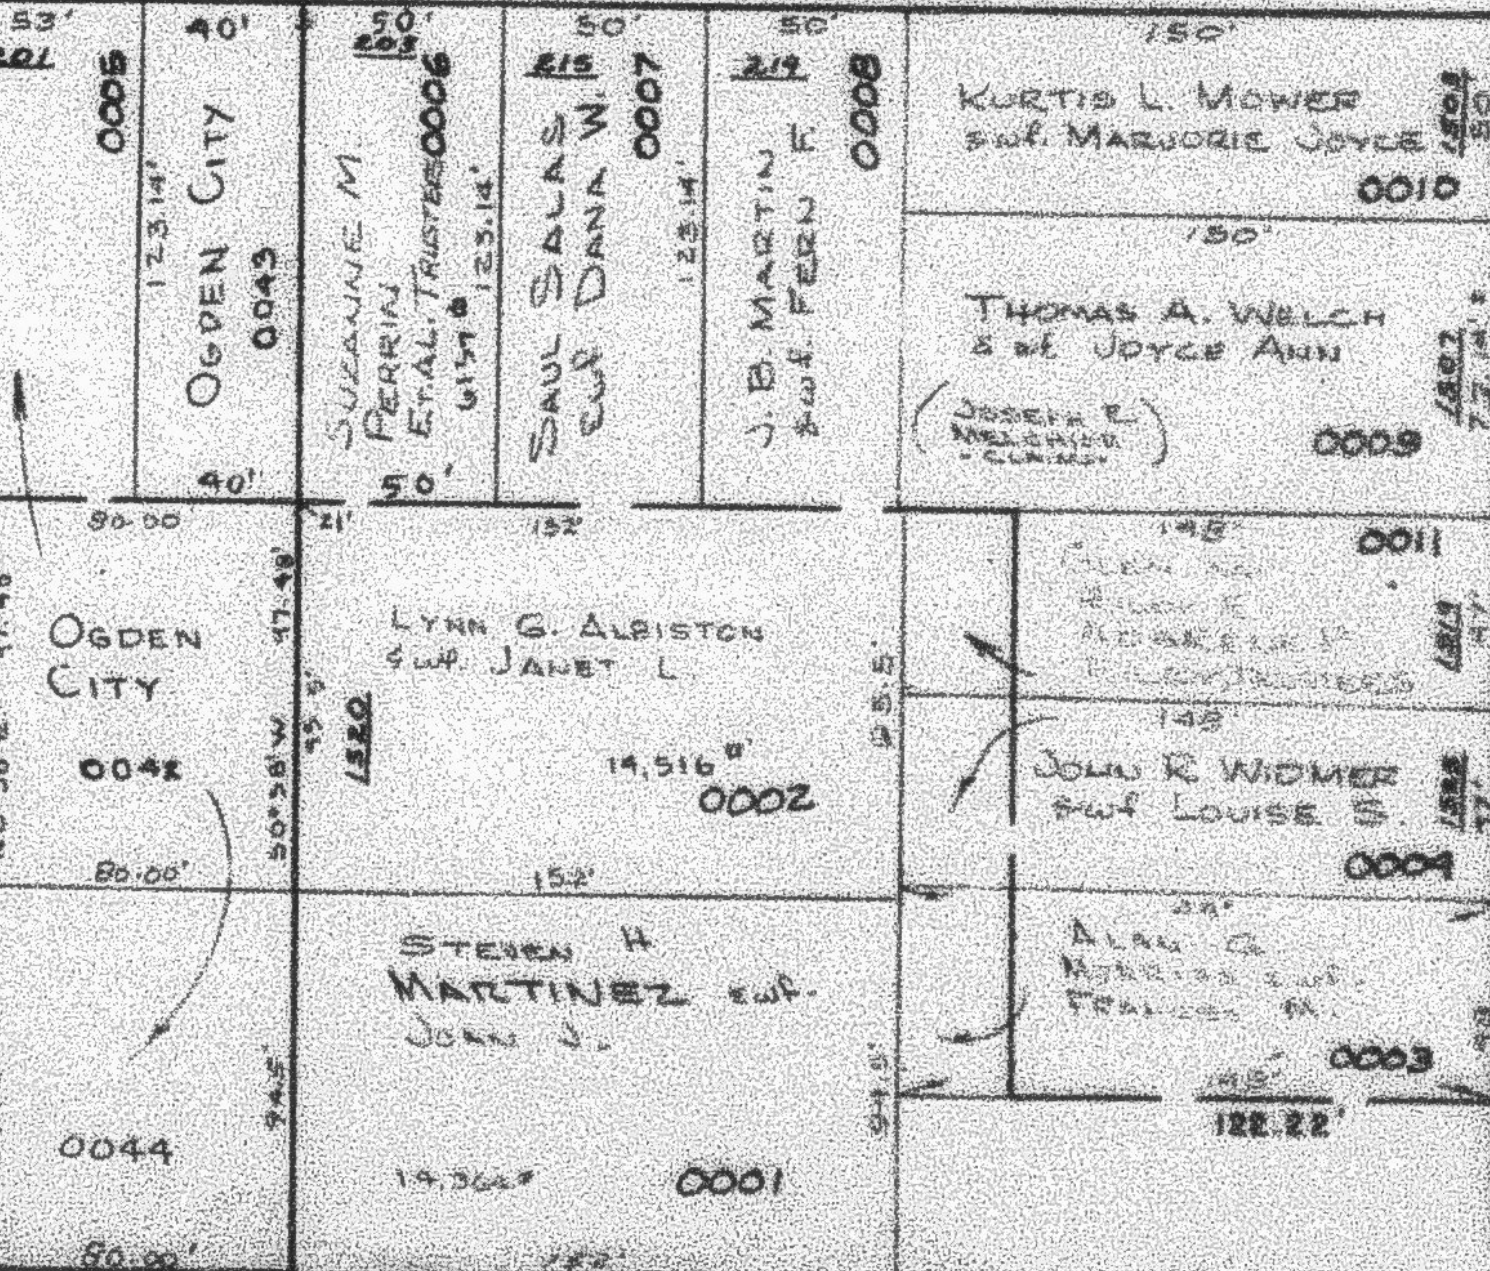

SEE PAGE 21

W.F. 4-70