


BLOCK 7 FIVE ACRE PLAT A

PART OF LOTS 25, 26, 27 & 28
IN OGDEN CITY SCALE 1" = 60'

TAXING UNIT: 25

SEE BOOK 12 PAGE 114

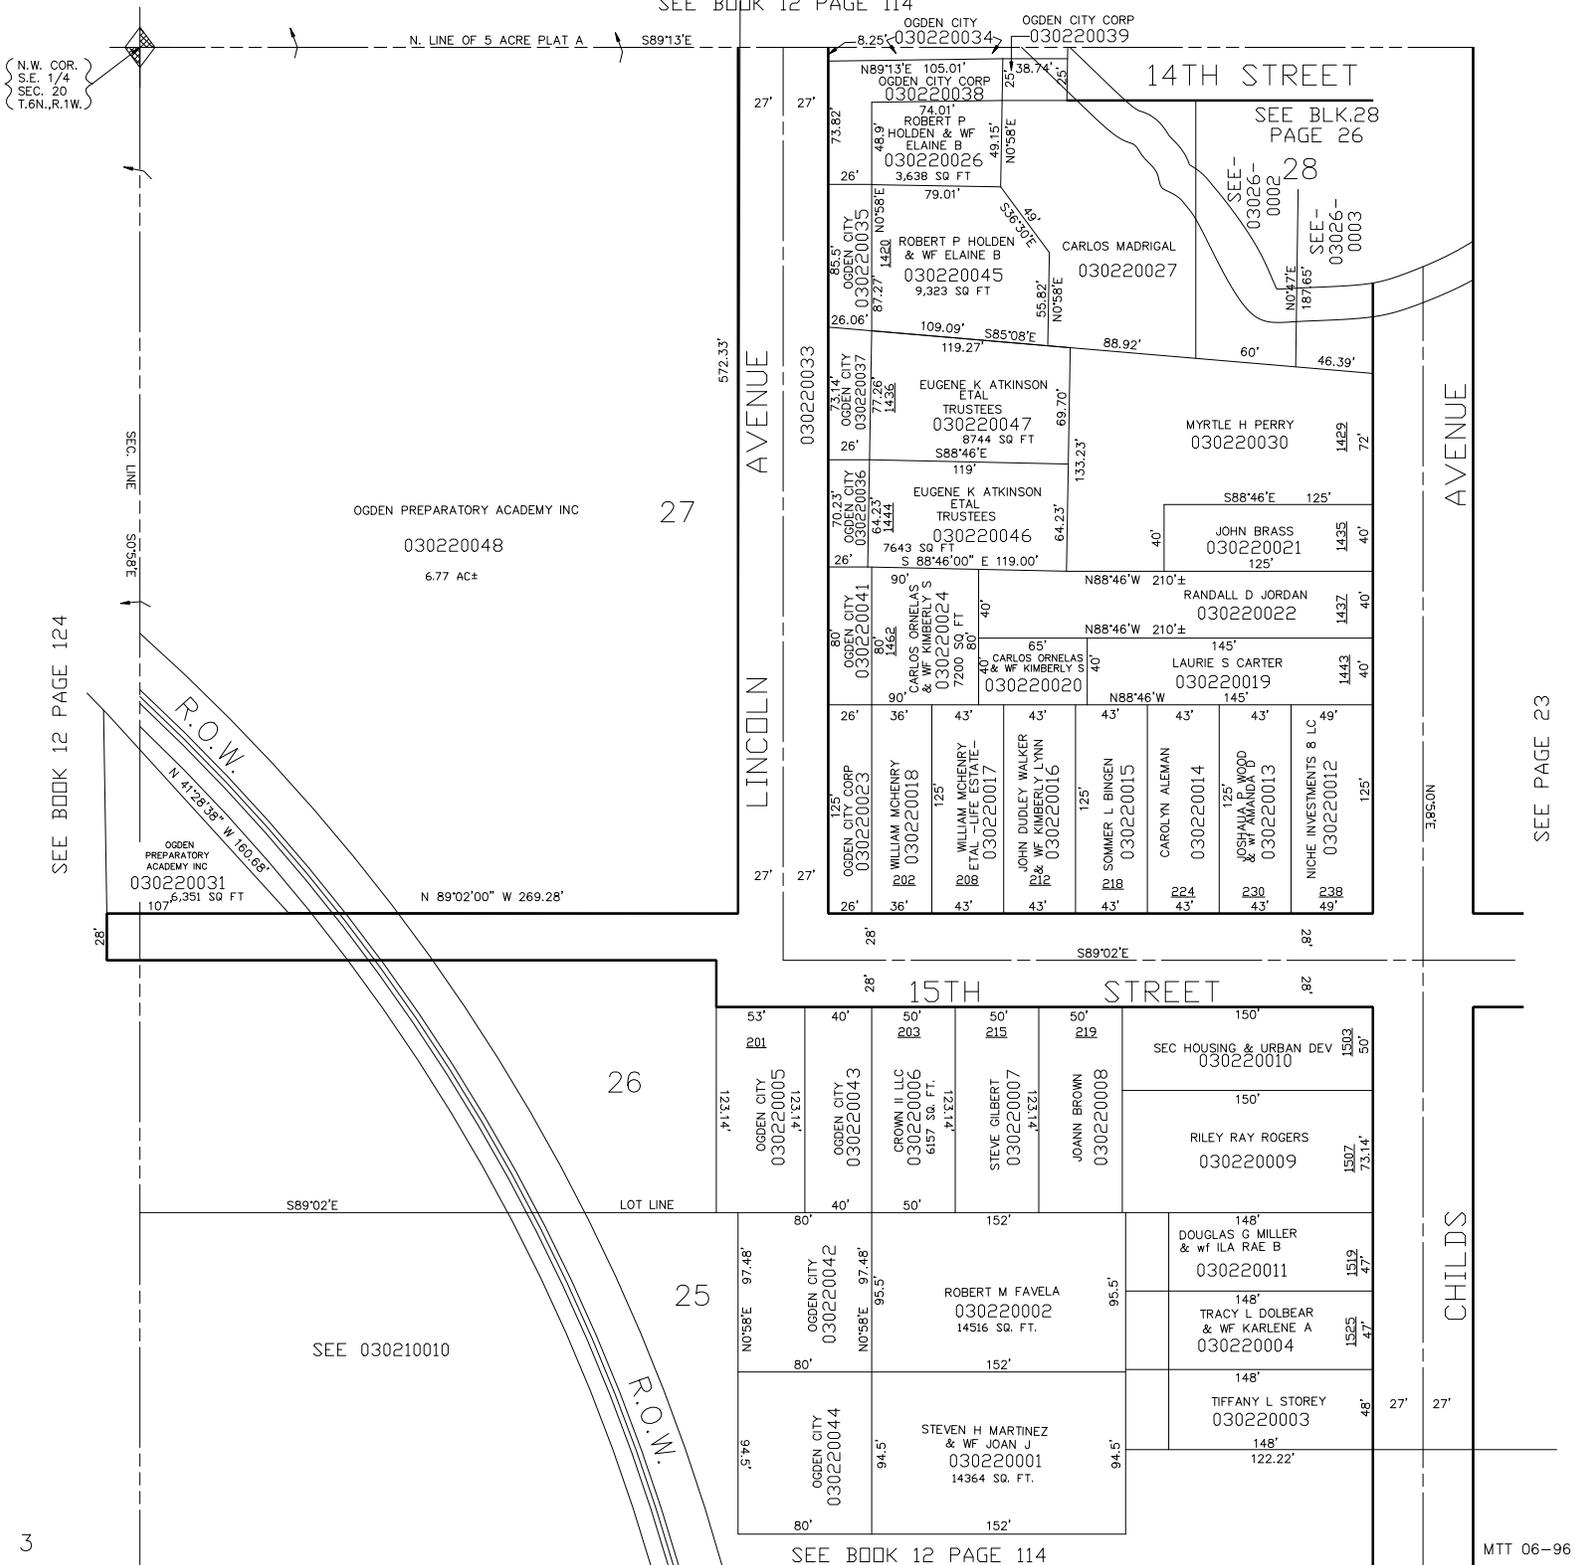

N.W. COR.
S.E. 1/4
SEC. 20
T.6N., R.1W.

N. LINE OF 5 ACRE PLAT A S89°13'E

572.33'
LINCOLN AVENUE

AVENUE

CHILD'S AVENUE

SEE BOOK 12 PAGE 124

SEE PAGE 23

OGDEN PREPARATORY ACADEMY INC

030220048

6.77 AC±

R.O.W.
N 41°29'36" W 160.65'

OGDEN PREPARATORY ACADEMY INC
030220031
6,351 SQ FT

N 89°02'00" W 269.28'

27

26

25

SEE 030210010

SEE BOOK 12 PAGE 114

MTT 06-96