


BLOCK 7 FIVE ACRE PLAT A

PART OF LOTS 25, 26, 27 & 28
IN OGDEN CITY SCALE 1" = 60'

TAXING UNIT: 25

SEE BOOK 12 PAGE 114

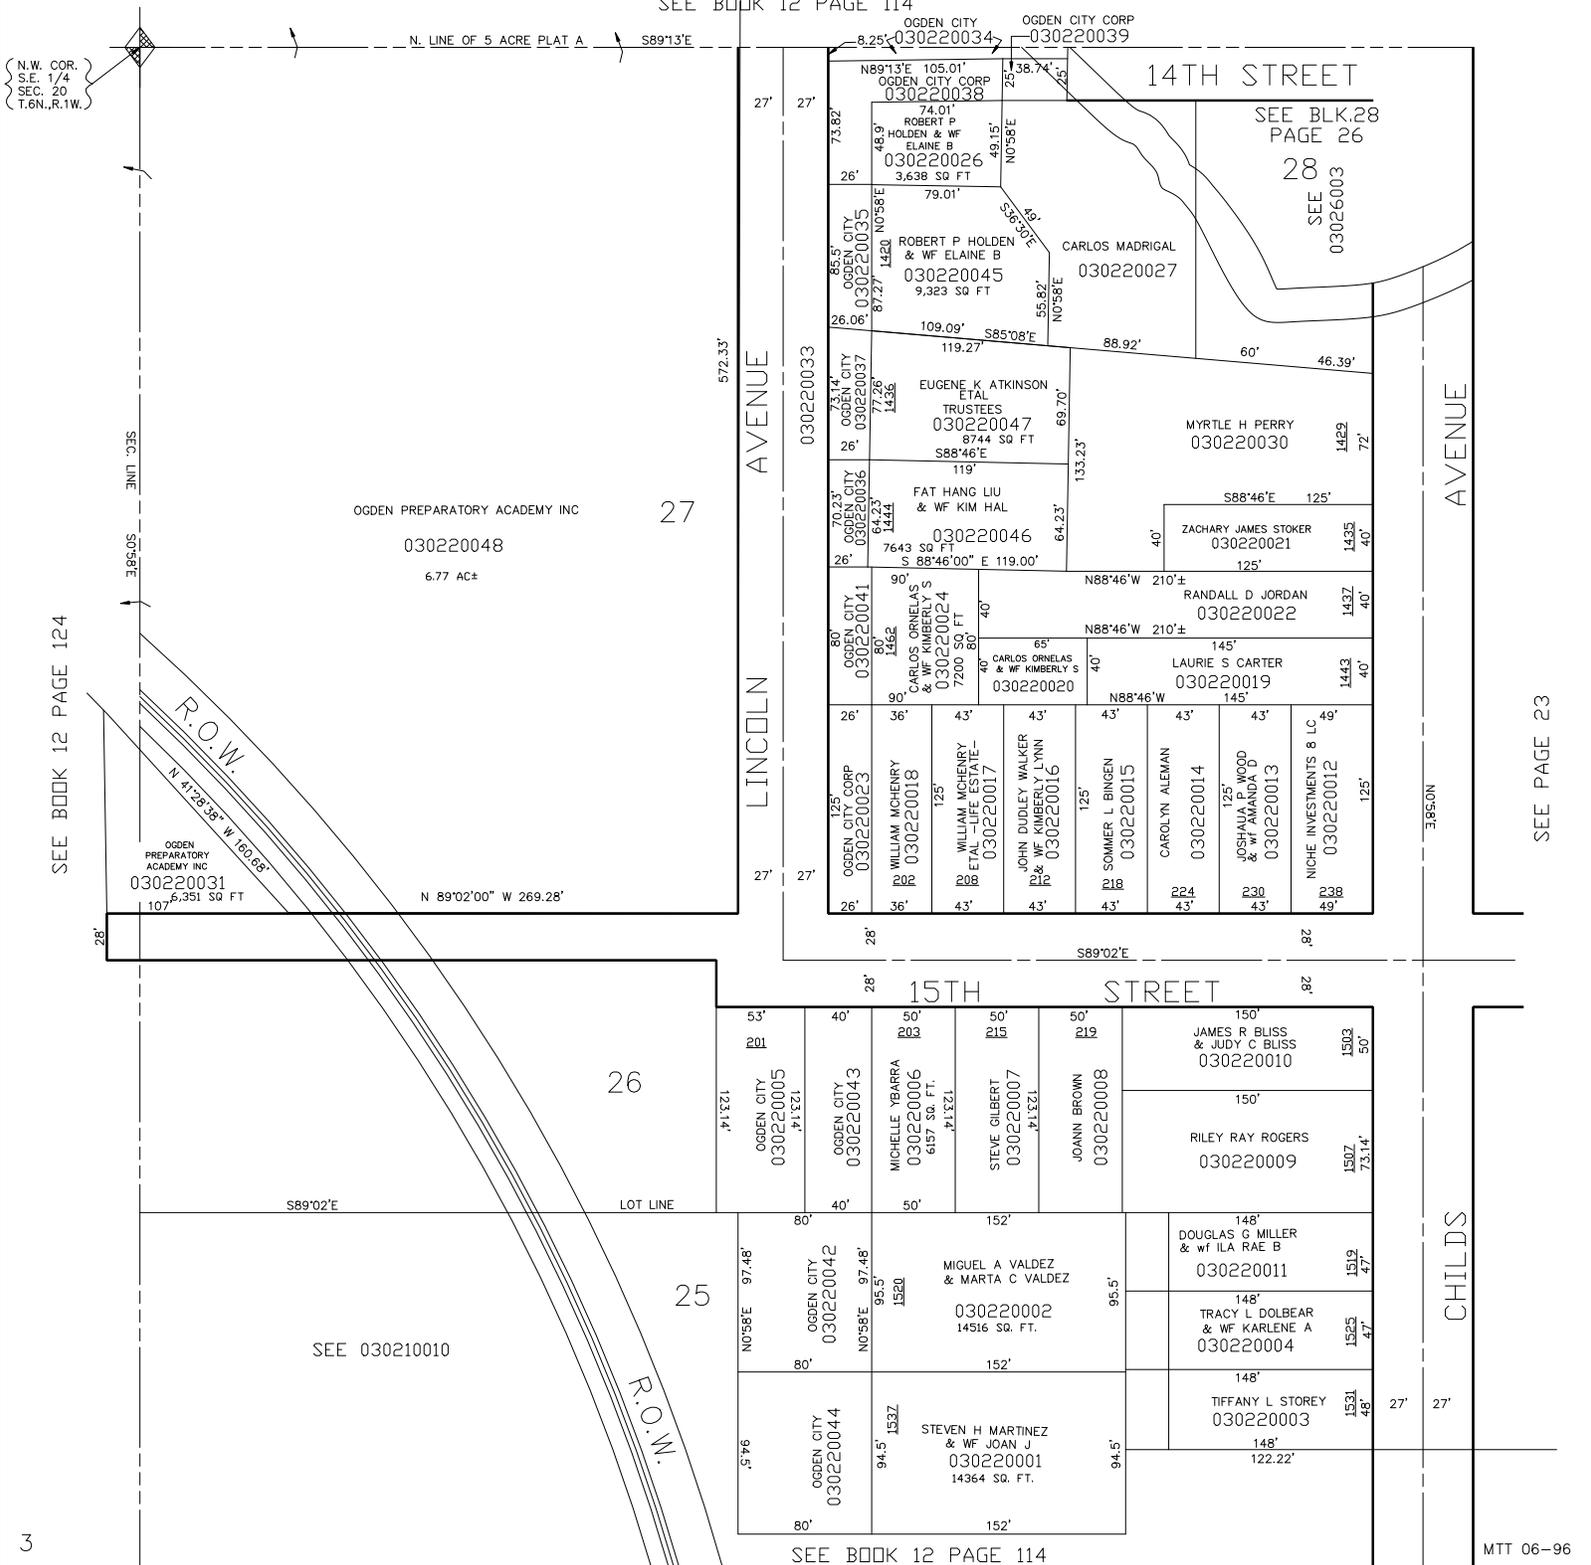

N.W. COR.
S.E. 1/4
SEC. 20
T.6N., R.1W.

N. LINE OF 5 ACRE PLAT A S89°13'E

572.33'
LINCOLN AVENUE

CHILD'S AVENUE

OGDEN PREPARATORY ACADEMY INC
030220048
6.77 AC±

SEE BOOK 12 PAGE 124

R.O.W.

OGDEN PREPARATORY ACADEMY INC
030220031
6,351 SQ FT

N 89°02'00" W 269.28'

15TH STREET

53' 201 OGDEN CITY 030220005	40' 123.14' OGDEN CITY 030220043	50' 203 MICHELLE YBARRA 030220006 6157 SQ. FT.	50' 215 STEVE GILBERT 030220007	50' 219 JOANN BROWN 030220008	150' 1503 JAMES R BLISS & JUDY C BLISS 030220010
					150' 1507 RILEY RAY ROGERS 030220009
					148' 1519 DOUGLAS C MILLER & W/ ILA RAE B 030220011
					148' 1525 TRACY L DOLBEAR & W/ KARLENE A 030220004
					148' 1531 TIFFANY L STOREY 030220003
					148' 122.22'

SEE BOOK 12 PAGE 114

SEE PAGE 23