

BLOCK 7 FIVE ACRE PLAT A

PART OF LOTS 25, 26, 27 & 28
IN OGDEN CITY

SCALE 1" = 60'

22


TAXING UNIT: 25

SEE BOOK 12 PAGE 114

N. LINE OF 5 ACRE PLAT A

S89°13'E

N.W. COR.
S.E. 1/4
SEC. 20
T.6N., R.1W.

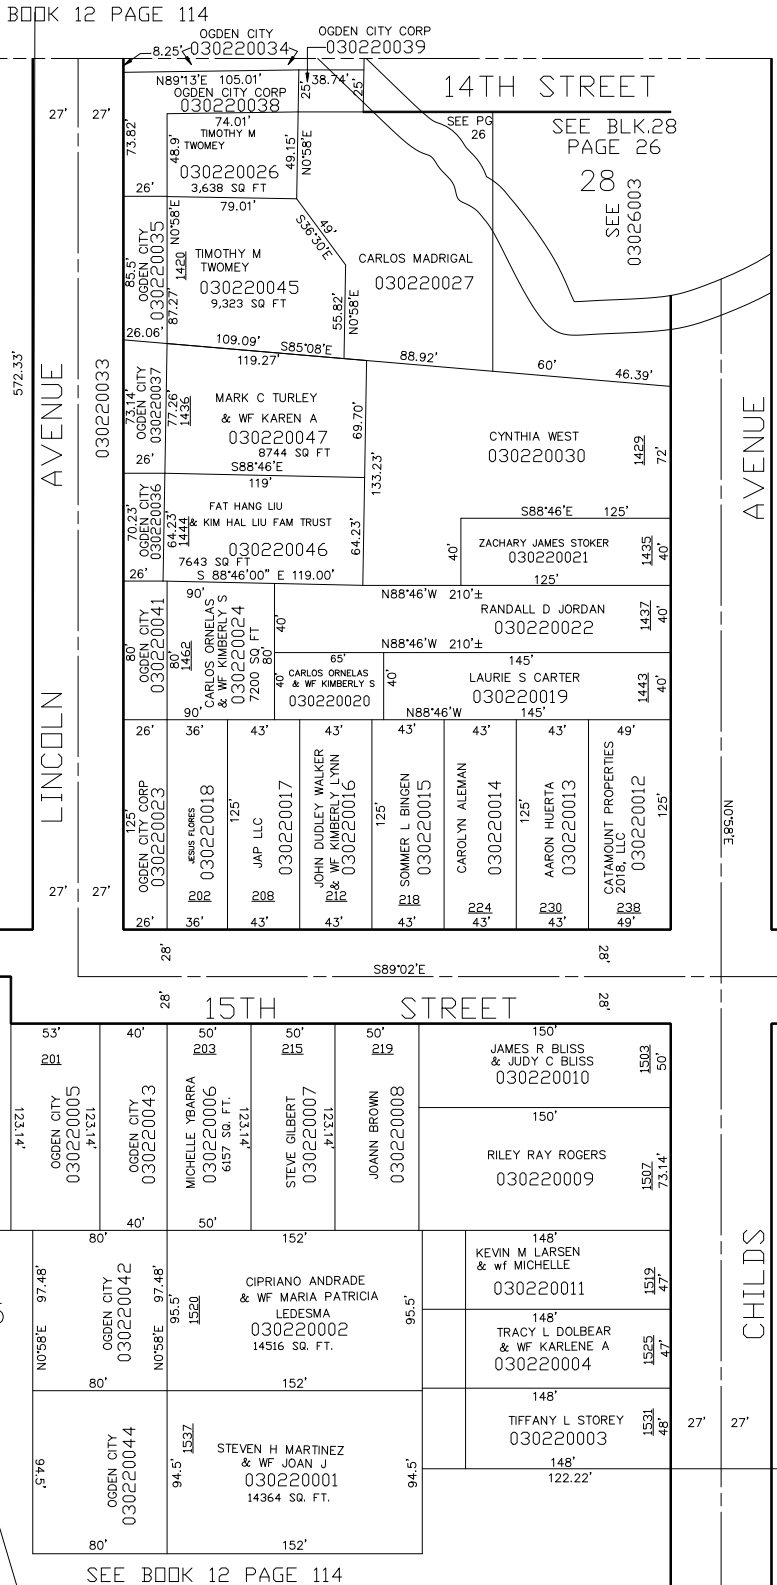

SEE BOOK 12 PAGE 124

OGDEN PREPARATORY ACADEMY INC

030220048

6.77 AC±

OGDEN
PREPARATORY
ACADEMY INC

030220031

6.351 SQ FT

N 89°02'00" W 269.28'

S89°02'E

LOT LINE

SEE 030210010

FOR TAX PURPOSES ONLY

SEE BOOK 12 PAGE 114

SEE PAGE 23

MTT 06-96