

BLOCK 7 FIVE ACRE PLAT A

27-2

TAXING UNIT: 25

LOTS 16 & 30

PREFIX: 03-027

THE THOMAS L. WILLIAMS ESTATE SUB.


BLOCK 1, LOTS 4 - 10

BLOCK 2, LOTS 7 - 22

SCALE 1" = 50'

PARCEL No. 5
0005
0007 TO 0010
0023 TO 0038
0044 TO 0048
0050, 0051

SEE PAGE 27-1

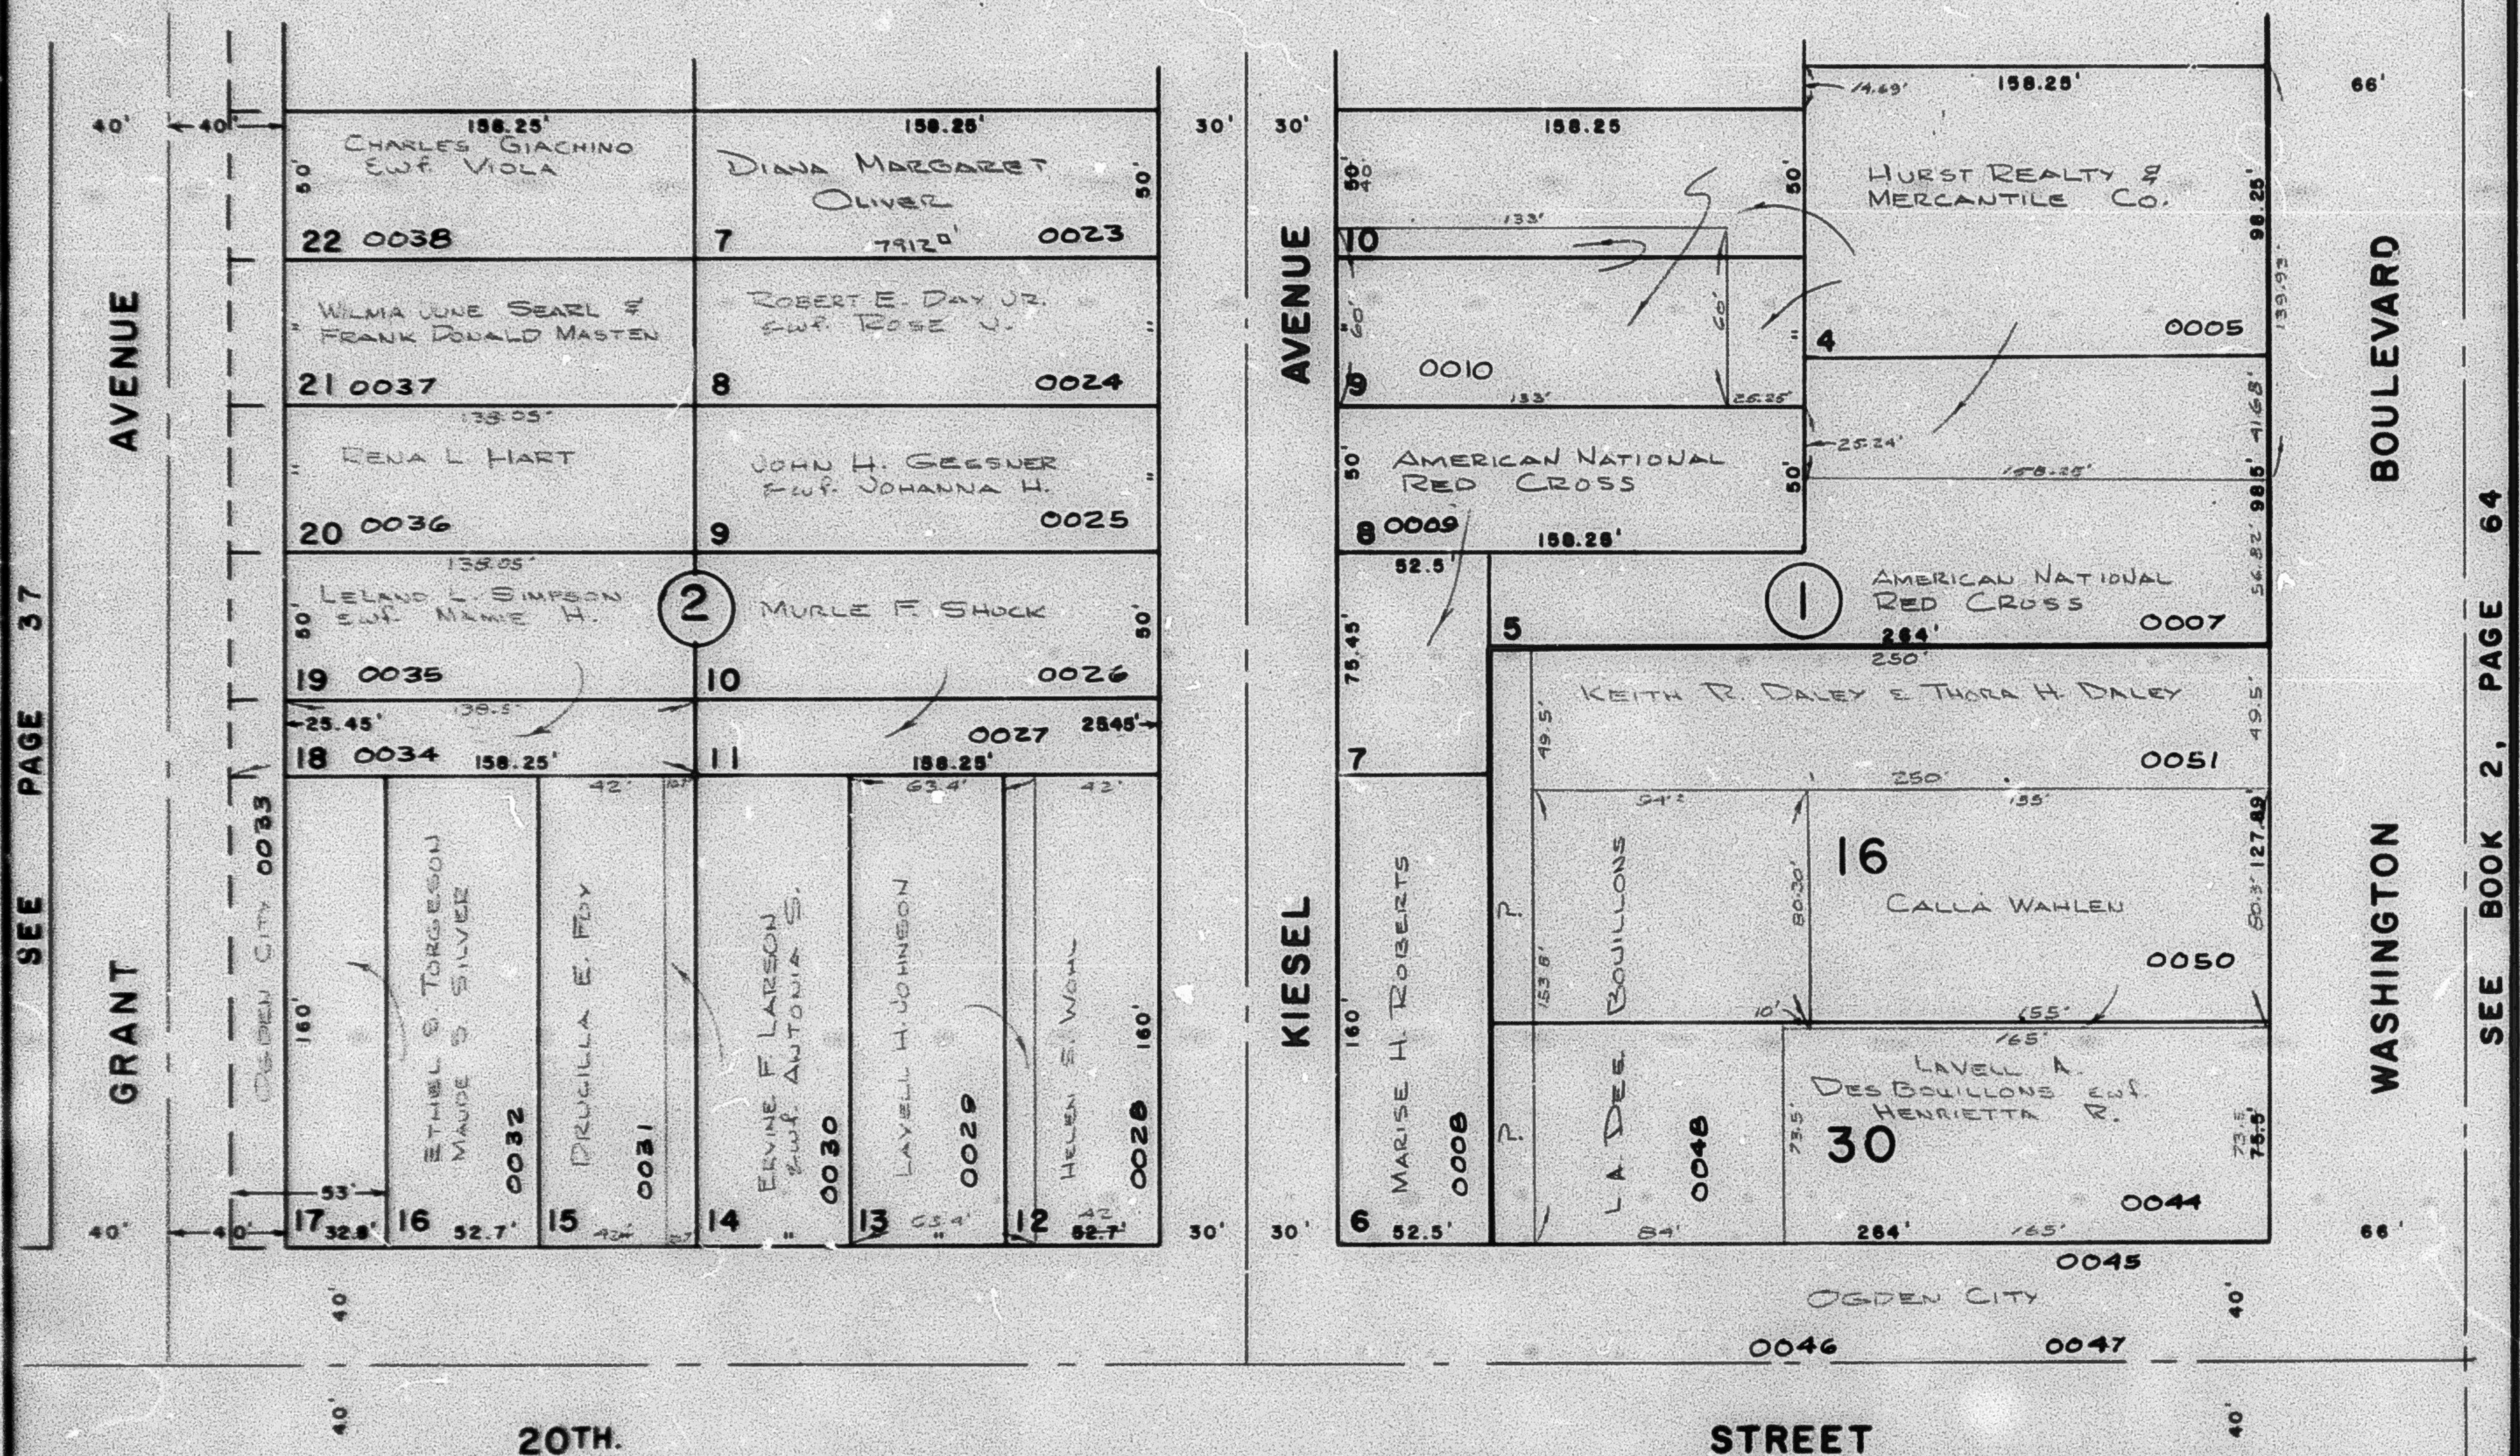

SEE PAGE 38

SEE PAGE 38 FOR BLK. 3
OF THOMAS L. WILLIAMS
ESTATE SUBDIVISION

NOTE: ALL MEASUREMENTS ARE FROM
OGDEN CITY ENG. DEPT. PLATS