

BLOCK 7 FIVE ACRE PLAT A

27-1

TAXING UNIT 25

THE THOMAS L. WILLIAMS ESTATE SUB.

PREFIX 03-027

BLOCK 1, LOTS 1-3 & 11-16

BLOCK 2, LOTS 1-6 & 23-27

ALSO SEE PAGE 27-2

SCALE 1" = 50'

PARCEL No. 5
0001 TO 0004
0011 TO 0022
0039 TO 0043


SEE PAGE 18

SEE PAGE 18

SEE PAGE 37


AVENUE

GRANT

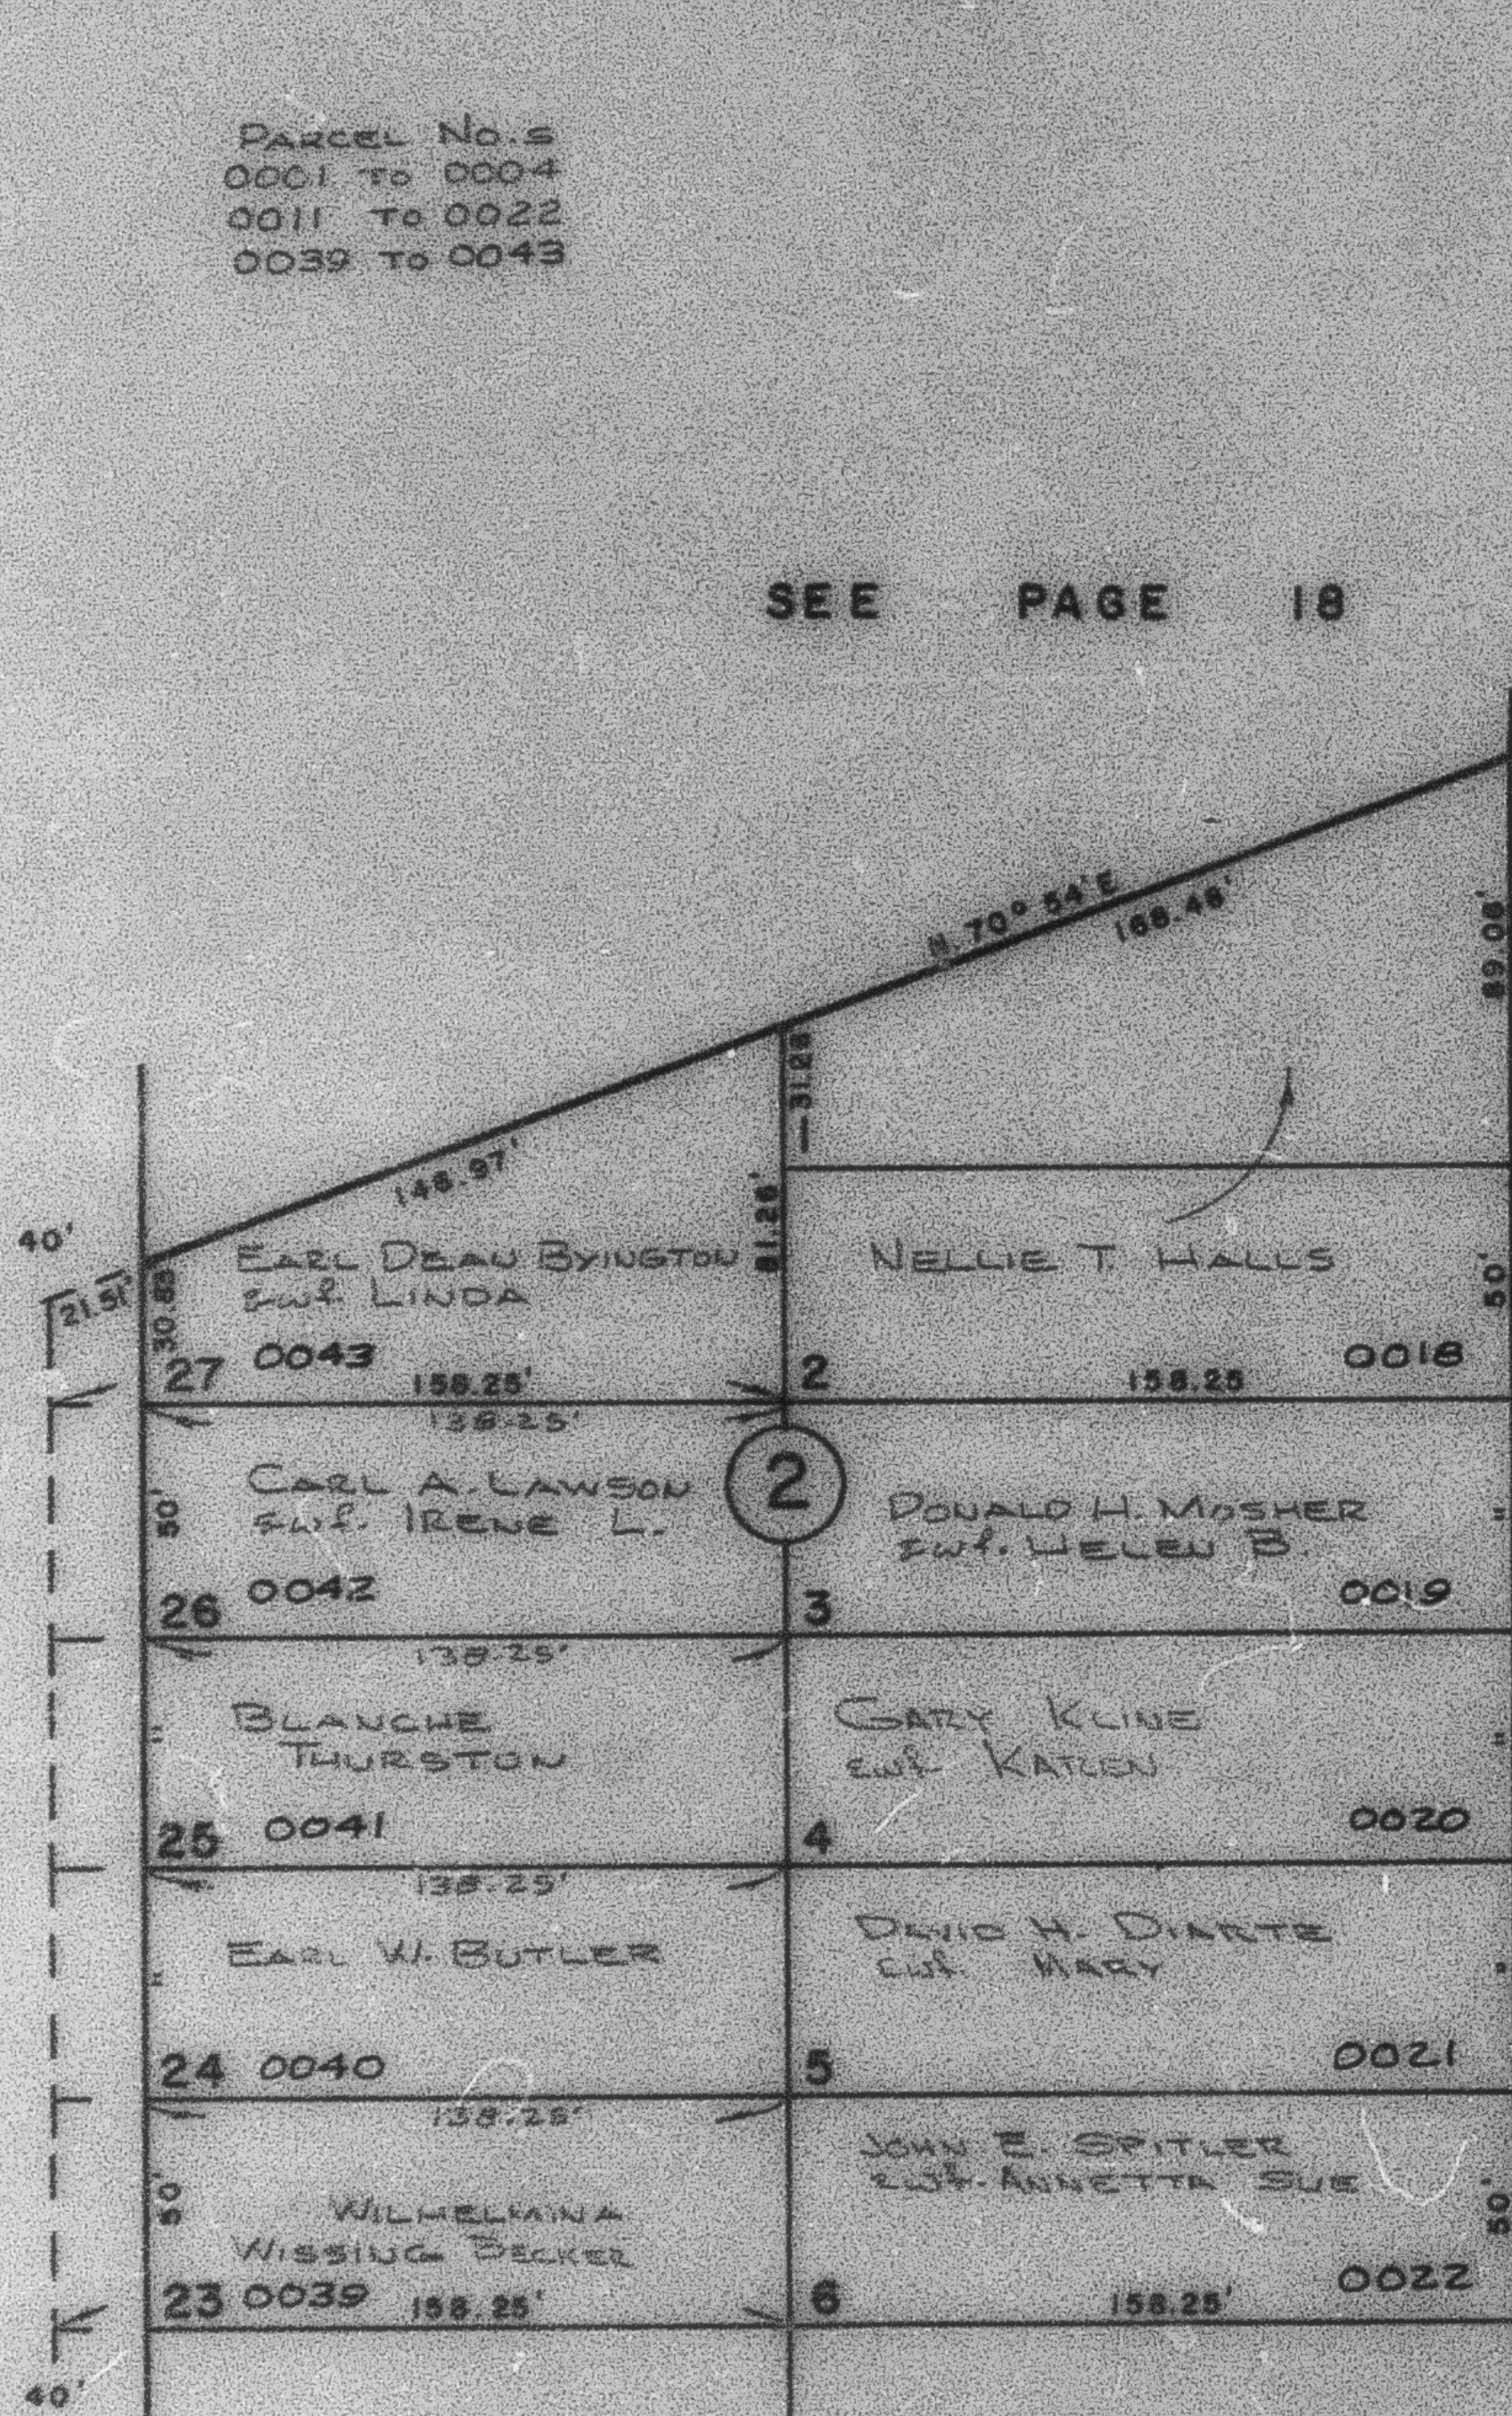

AVENUE

KIESEL

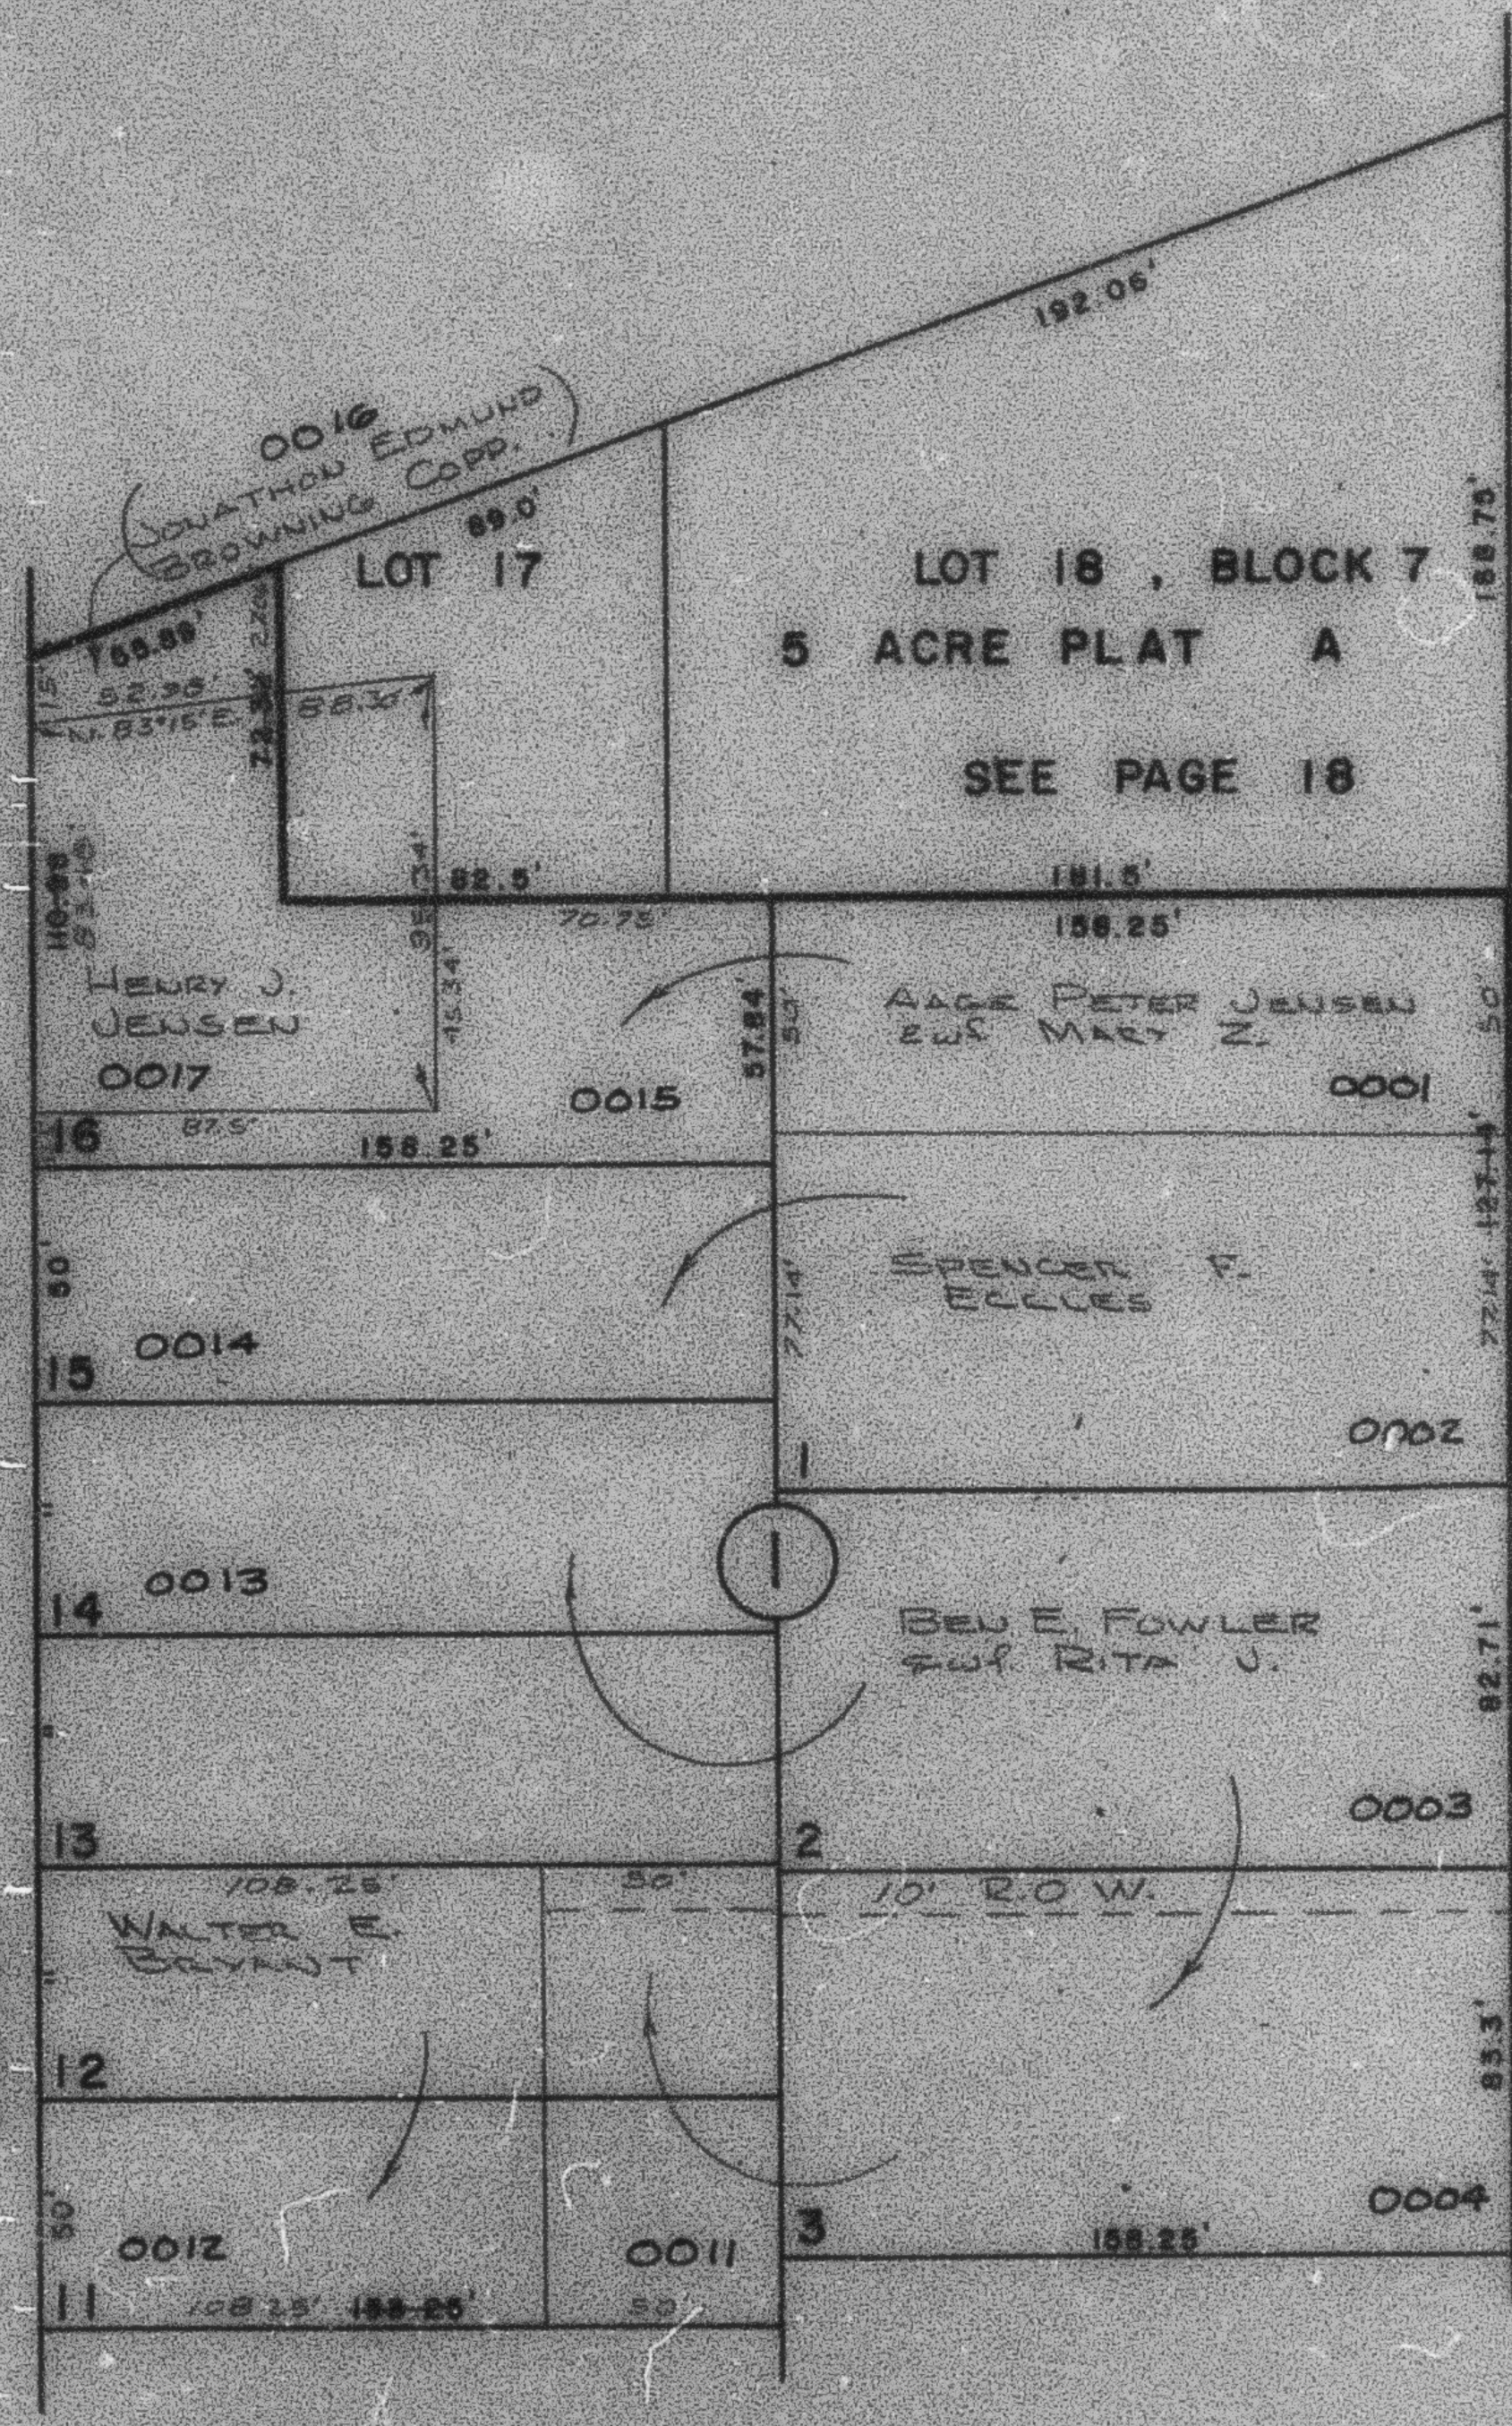

BOULEVARD

WASHINGTON

SEE BOOK 2, PAGE 46

SEE PAGE 27-2

NOTE: ALL MEASUREMENTS ARE FROM
ODDEN CITY ENG. DEPT. PLATS