

BLOCK 7 FIVE ACRE PLAT A

27-1

TAXING UNIT 25

THE THOMAS L. WILLIAMS ESTATE SUB.

PREFIX 03-027

BLOCK 1, LOTS 1-3 & 11-16

BLOCK 2, LOTS 1-6 & 23-27

ALSO SEE PAGE 27-2

SCALE 1" = 50'


PARCEL NO. 5
0001 TO 0004
0011 TO 0022
0039 TO 0043

SEE PAGE 18

SEE PAGE 37


AVENUE

GRANT

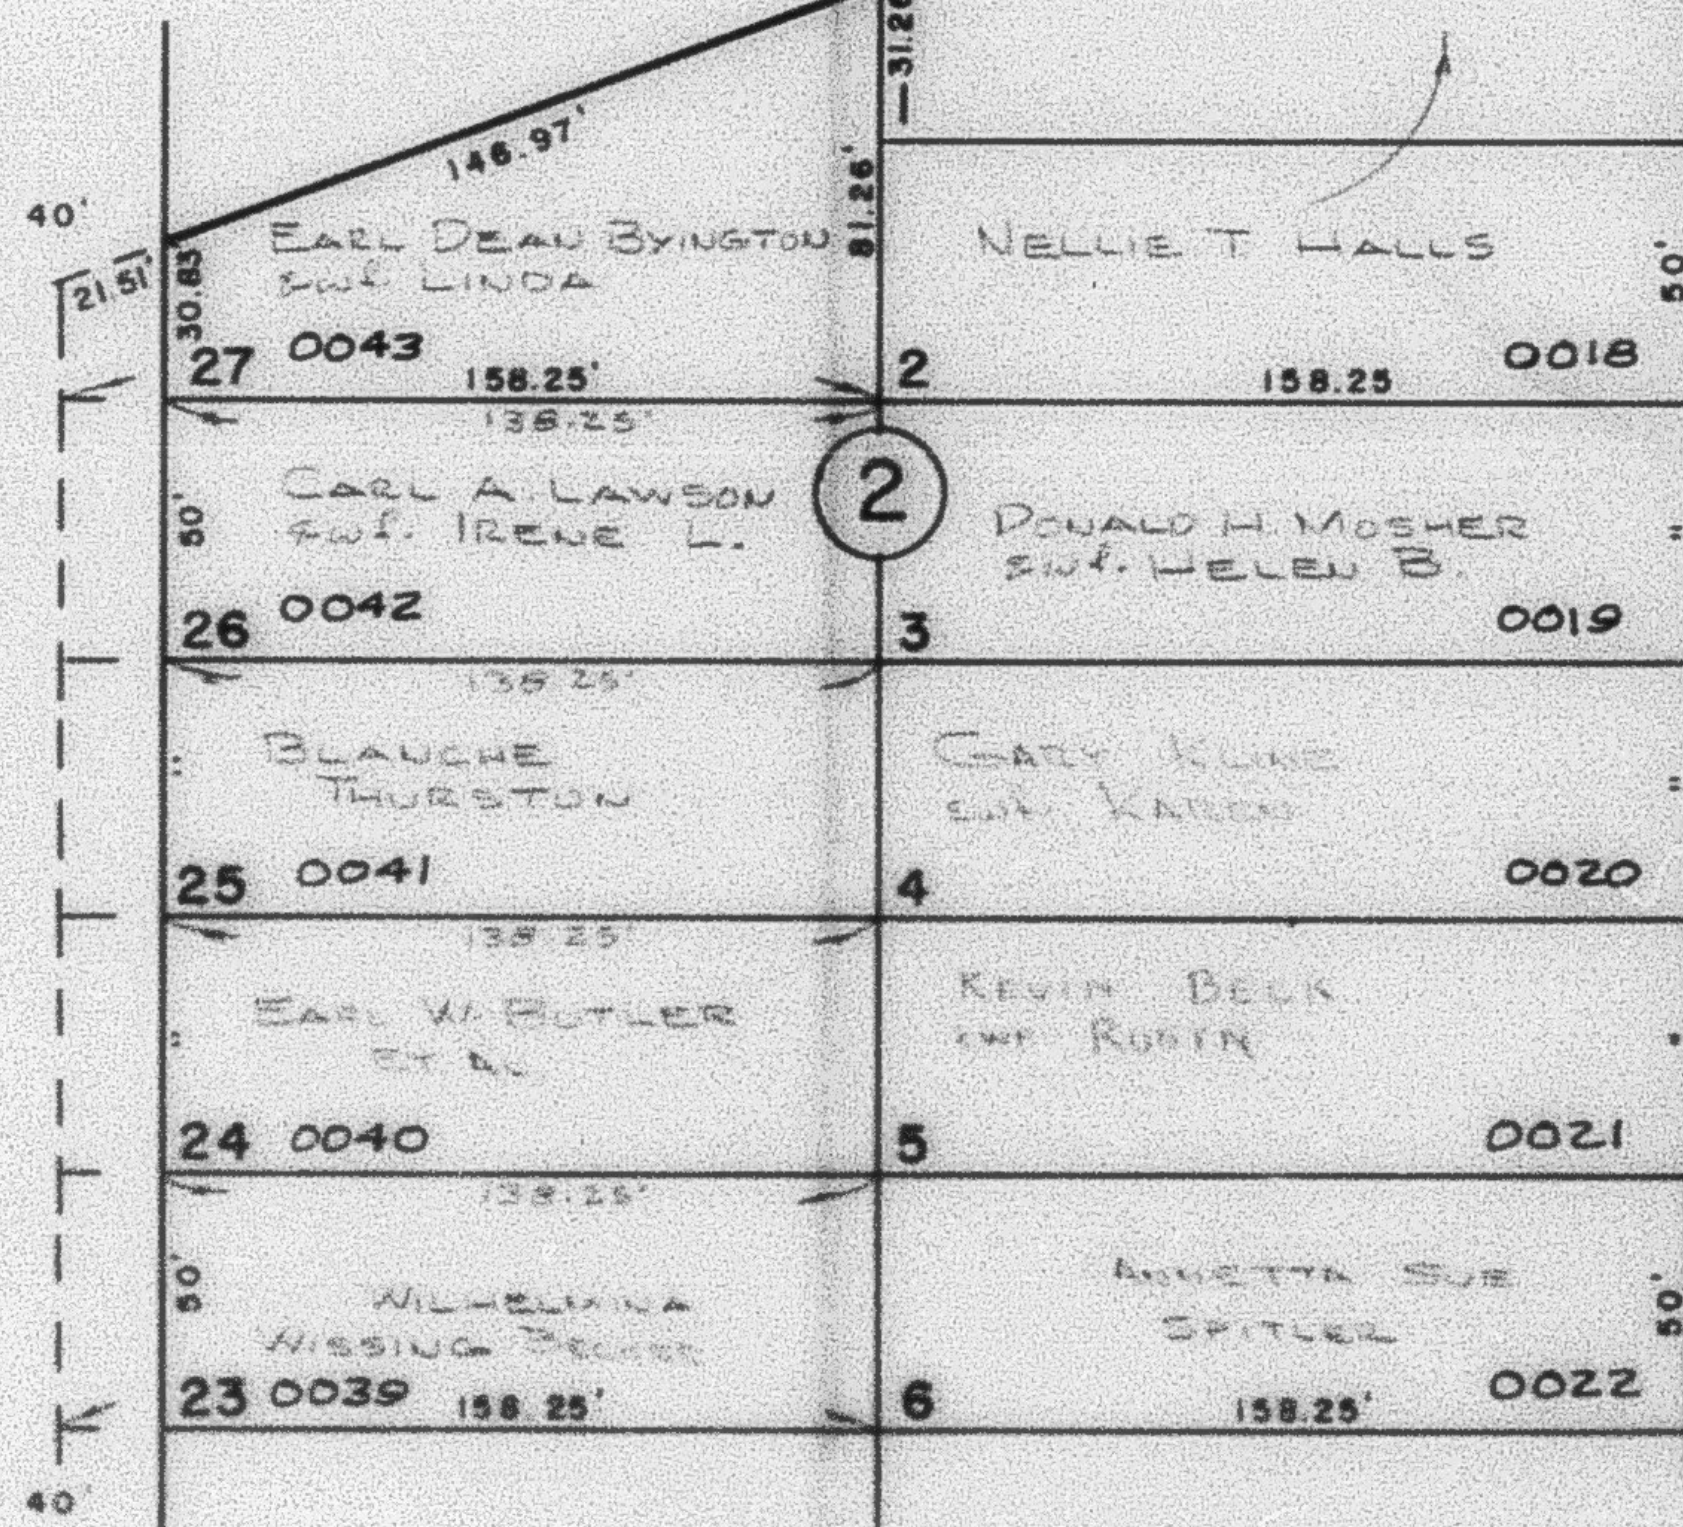

AVENUE

KIESEL

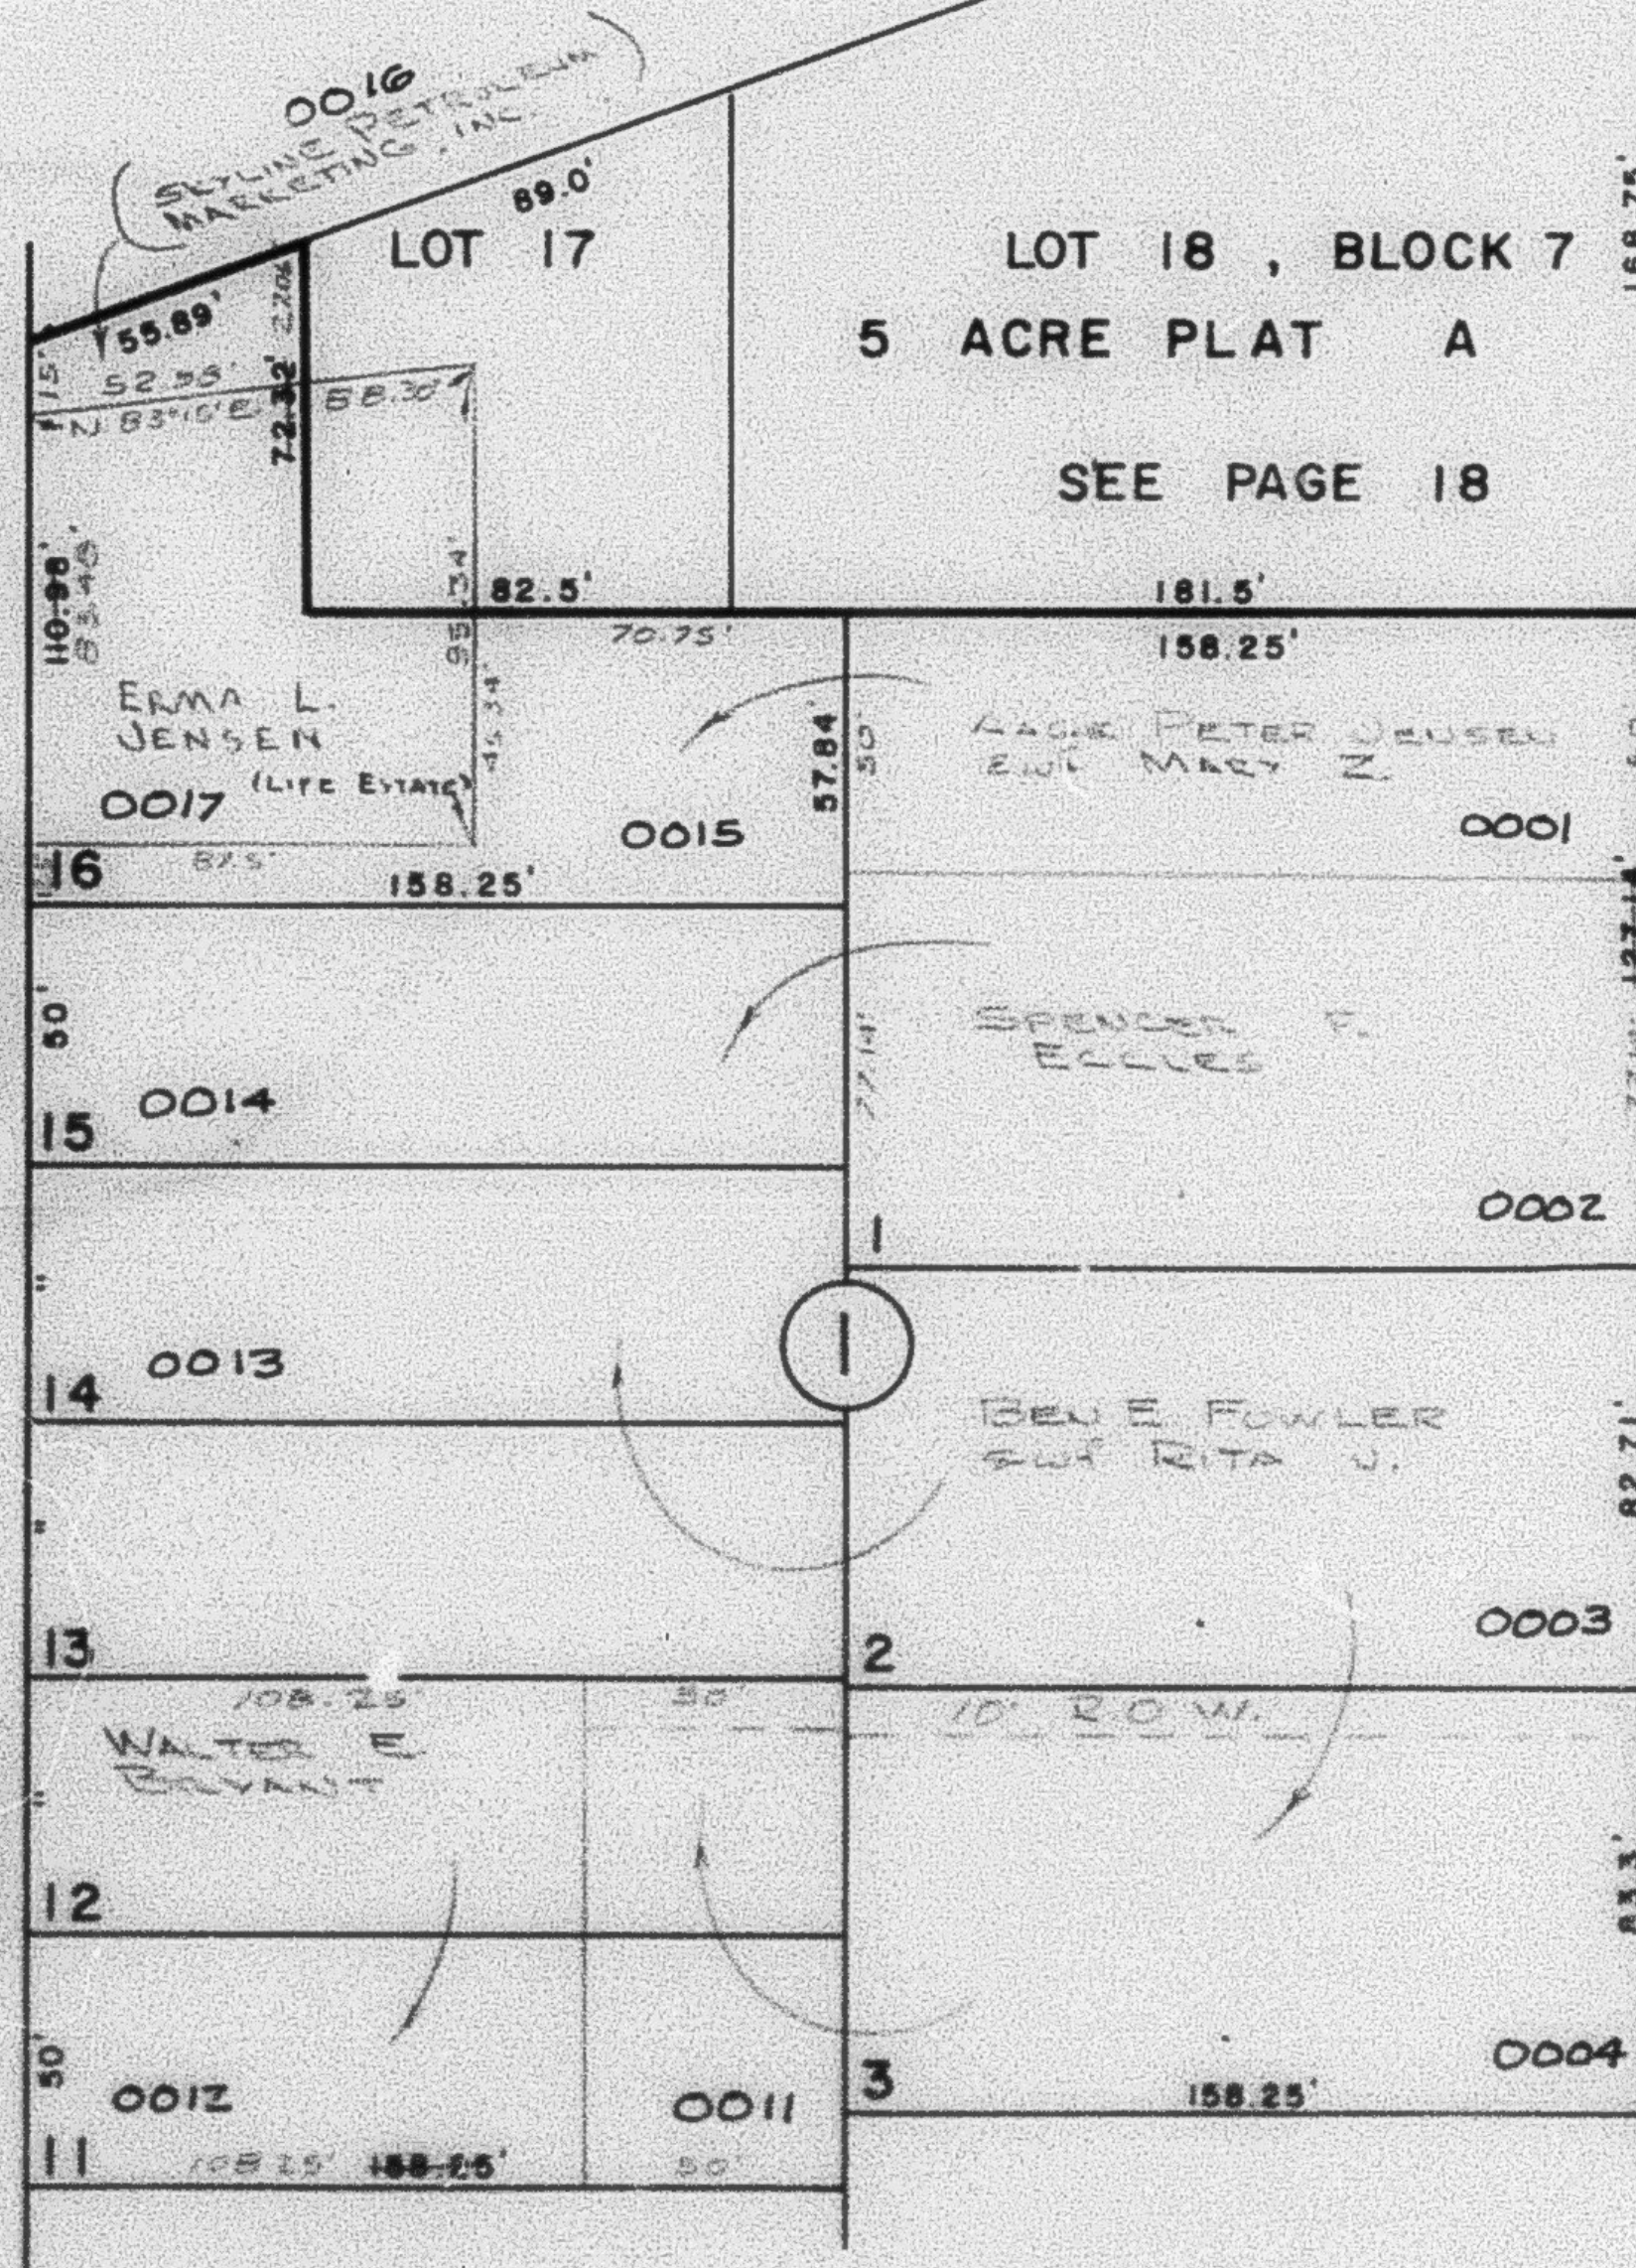

BOULEVARD

WASHINGTON

SEE PAGE 27-2

NOTE: ALL MEASUREMENTS ARE FROM
GOLDEN CITY ENG. DEPT. PLATS

SEE BOOK 2, PAGE 46