

# BLOCK 7 FIVE ACRE PLAT A

PART OF LOTS 1 & 14  
S. PART OF BLKS. 1,2 & 5 RIVERSIDE PARK ADDITION


TAXING UNIT: 390

IN OGDEN CITY

SCALE 1" = 60'

SEE PAGE 35

409.75'

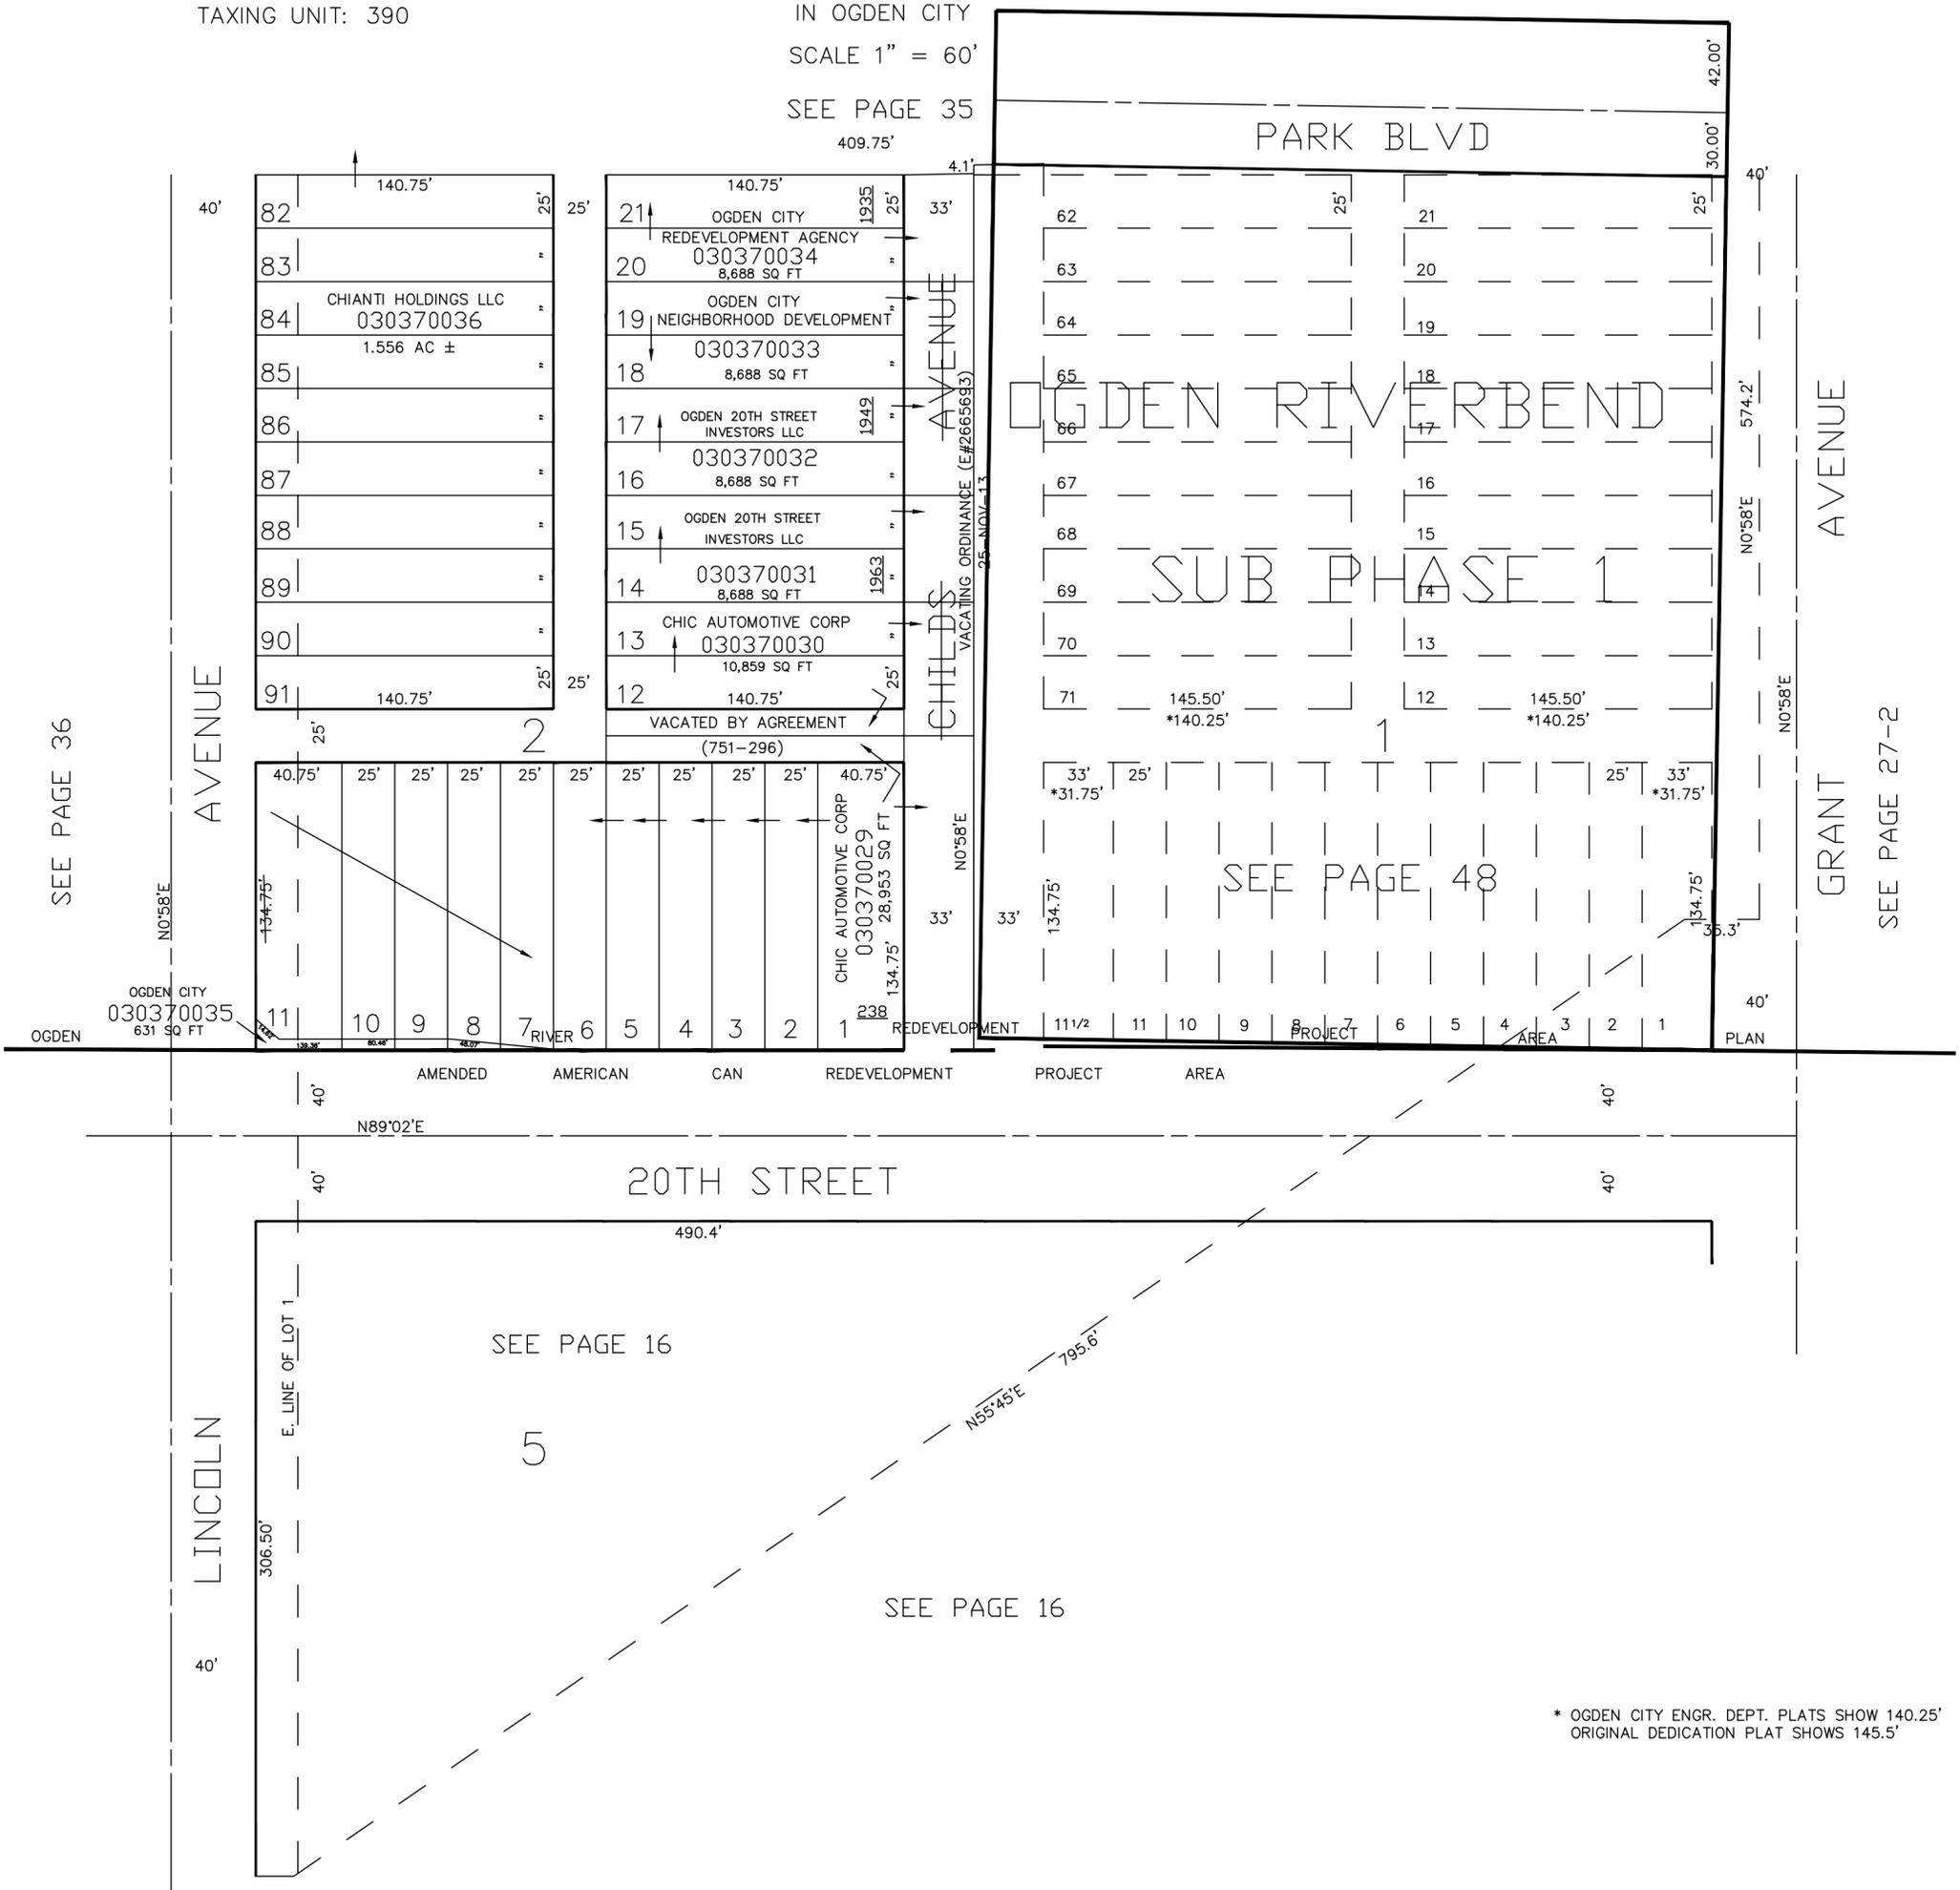

SEE PAGE 36

AVENUE

PARK BLVD

OGDEN RIVERBEND

SUB PHASE 1

SEE PAGE 48

AVENUE

GRANT

SEE PAGE 27-2

AMENDED AMERICAN CAN REDEVELOPMENT PROJECT AREA

20TH STREET

LINCOLN

SEE PAGE 16

5

SEE PAGE 16

\* OGDEN CITY ENGR. DEPT. PLATS SHOW 140.25'  
ORIGINAL DEDICATION PLAT SHOWS 145.5'