

PART OF SECTION 20, T.6N., R.1W., S.L.B. & M.
LOCATED IN LOTS 23,24 OGDEN FIVE ACRE PLAT "A"

LINCOLN PROPERTIES


IN OGDEN CITY

SCALE 1" = 40'

TAXING UNIT: 25

SEE PAGE 21

LINCOLN AVENUE

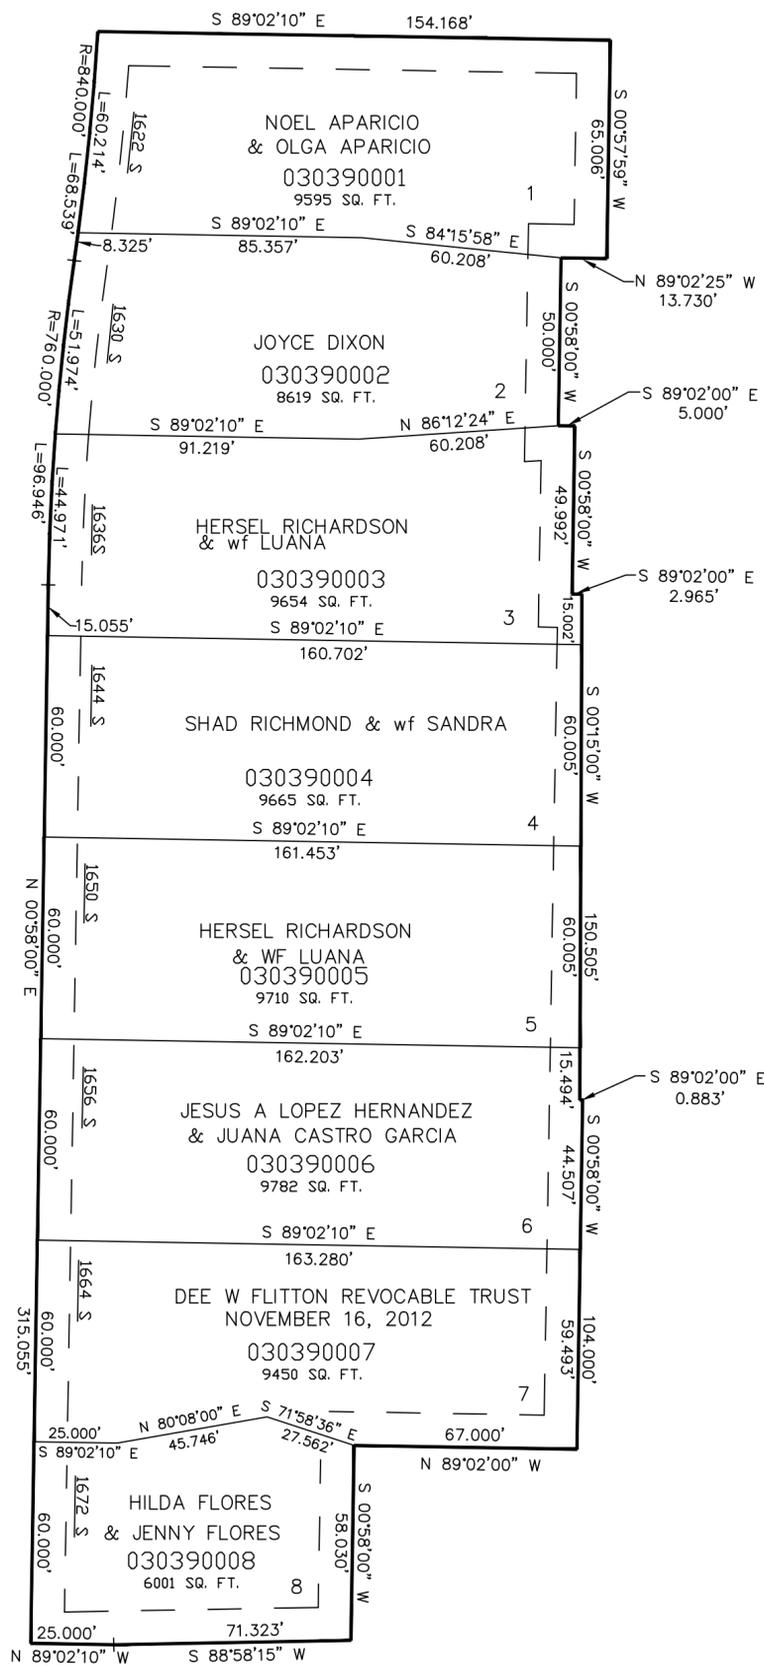

SEE PAGE 21

SEE PAGE 21

10' UTILITY & DRAINAGE EASEMENTS EACH SIDE OF PROPERTY LINES AS INDICATED BY DASHED LINES EXCEPT AS OTHERWISE SHOWN.

FOR COMPLETE ENG DATA SEE ORIGINAL DEDICATION PLAT IN BOOK 46, PAGE 35 OF RECORDS.

SEE PAGE 21