

ALL OF LOT 3, AMERICAN CAN SUBDIVISION, OGDEN CITY, WEBER COUNTY, UTAH

# AMCAN CONDOMINIUMS

IN OGDEN CITY  
SCALE 1" = 50'

TAXING UNIT: 368

SEE PAGE 16

20TH STREET

SEE AMCAN COND. PH 2 P. 43

UNIT	SERIAL#	OWNERSHIP
1	030420001	AMCAN PROPERTIES UNIT 1 LLC
2	030420002	AMCAN PROPERTIES LLC


SEE PAGE 40

SEE PAGE 40

FOR COMPLETE ENG DATA SEE  
ORIGINAL DEDICATION PLAT IN  
BOOK 65 PAGES 86 TO 88 OF RECORDS

SEE PAGE 16

LINCOLN AVENUE

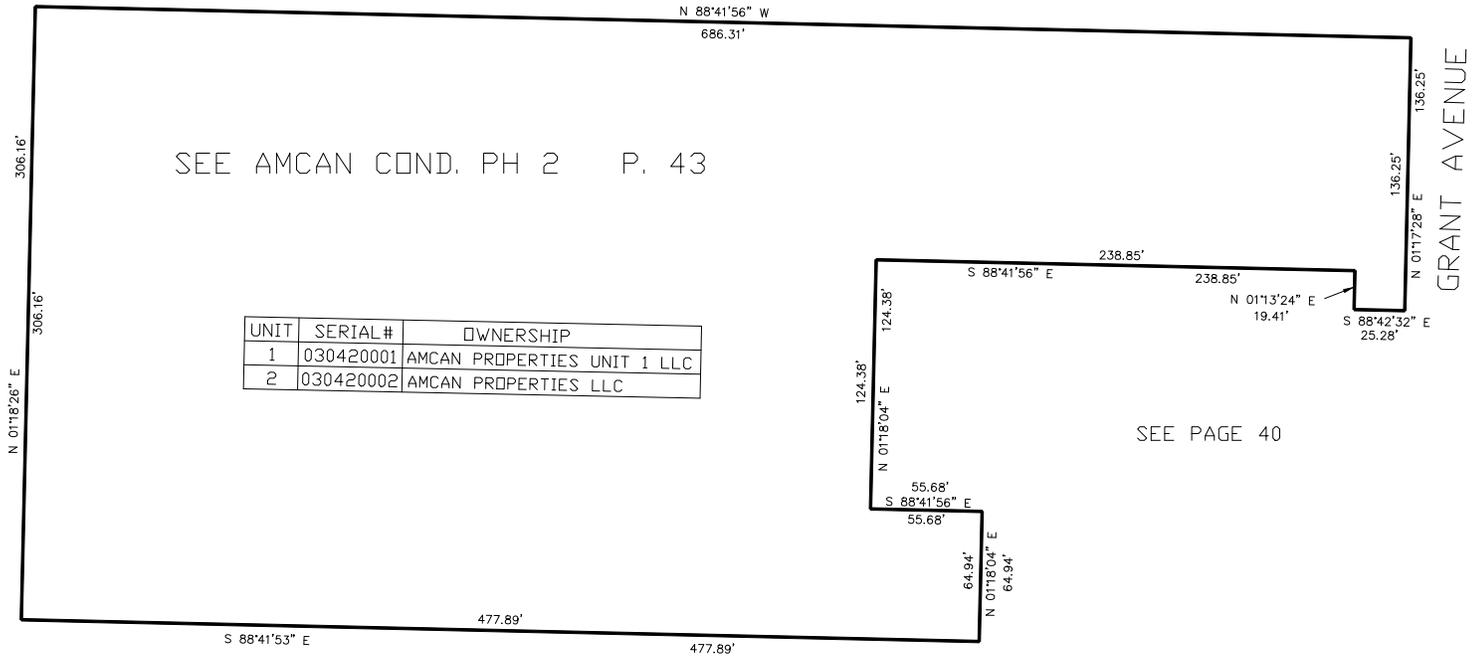

GRANT AVENUE