


PART OF SECTION 29, T.6N., R.1W., S.L.B. & M.
AMCAN CONDOMINIUMS PHASE 2

IN OGDEN CITY

TAXING UNIT: 368

SCALE 1"=50'

SEE PAGE 16

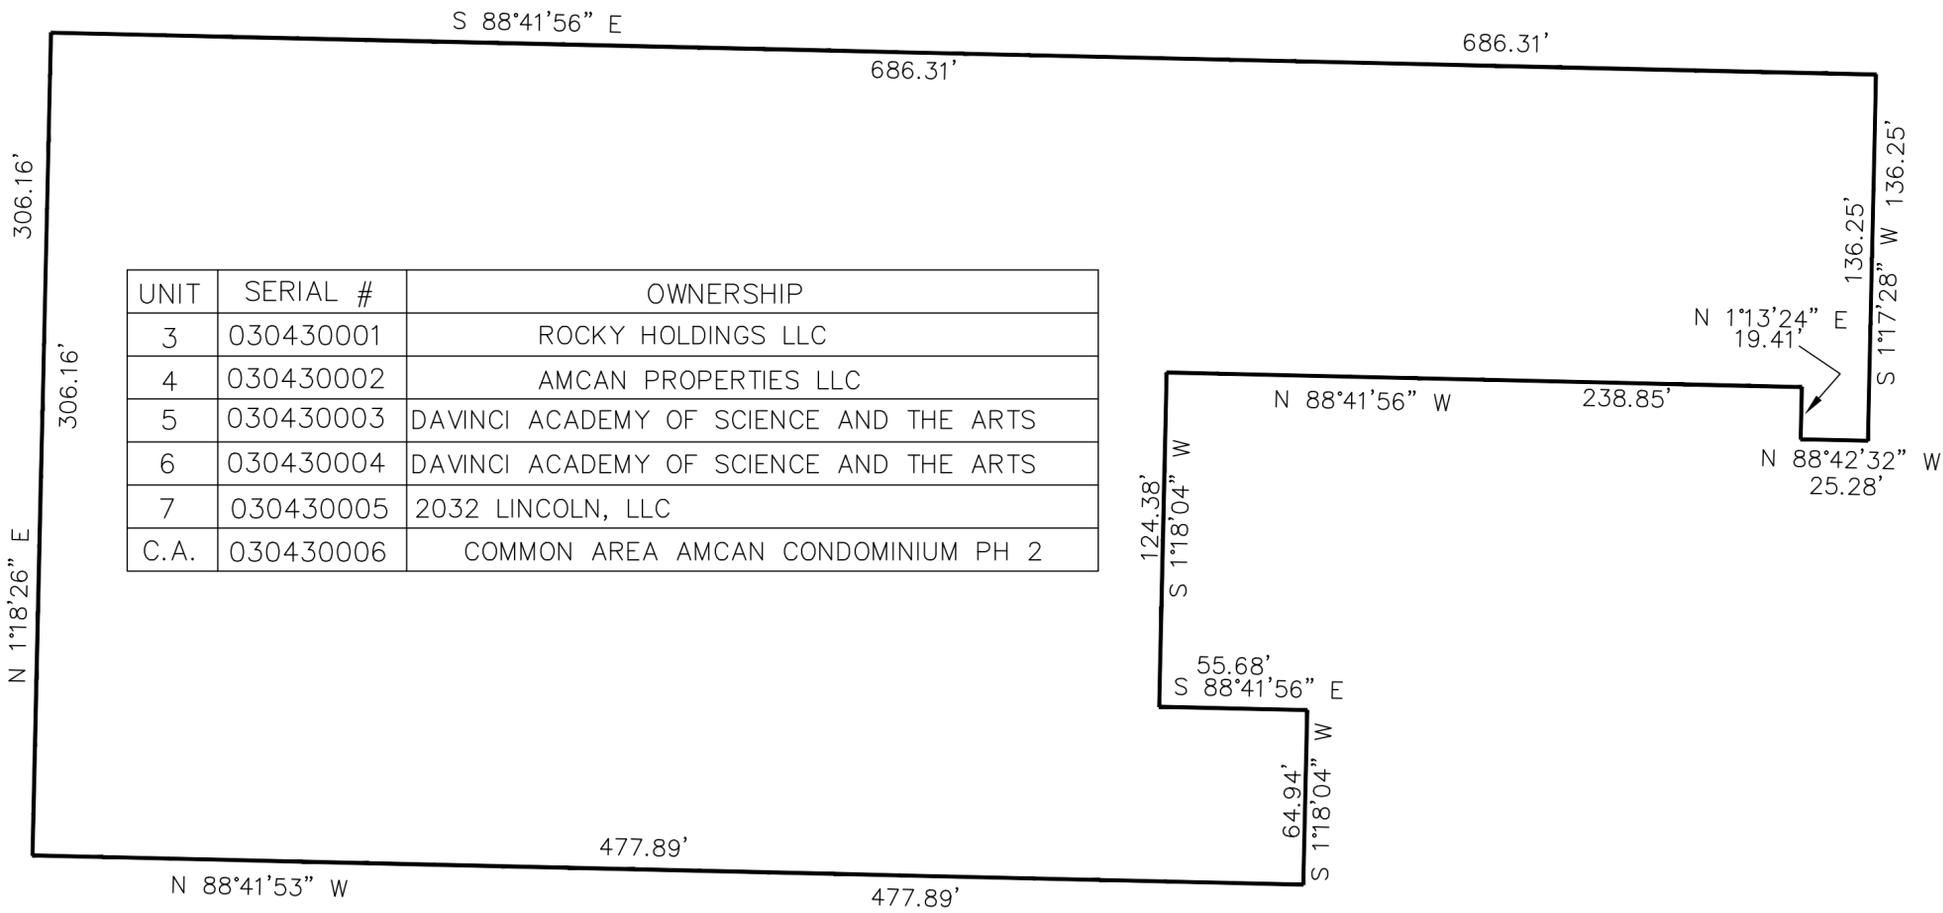

UNIT	SERIAL #	OWNERSHIP
3	030430001	ROCKY HOLDINGS LLC
4	030430002	AMCAN PROPERTIES LLC
5	030430003	DAVINCI ACADEMY OF SCIENCE AND THE ARTS
6	030430004	DAVINCI ACADEMY OF SCIENCE AND THE ARTS
7	030430005	2032 LINCOLN, LLC
C.A.	030430006	COMMON AREA AMCAN CONDOMINIUM PH 2

SEE PAGE 16

FOR PUBLIC UTILITY, DRAINAGE AND ACCESS EASEMENT SEE DEDICATION PLAT BK 68 PG 29

FOR COMPLETE ENG DATA SEE ORIGINAL DEDICATION PLAT IN BOOK 68, PAGE 29 OF RECORDS.

10' UTILITY & DRAINAGE EASEMENTS EACH SIDE OF PROPERTY LINES AS INDICATED BY DASHED LINES EXCEPT AS OTHERWISE SHOWN.