


PART OF SECTION 29, T.6N., R.1W., S.L.B. & M.  
AMCAN CONDOMINIUMS PHASE 2

IN OGDEN CITY

TAXING UNIT: 368

SCALE 1"=50'

SEE PAGE 16

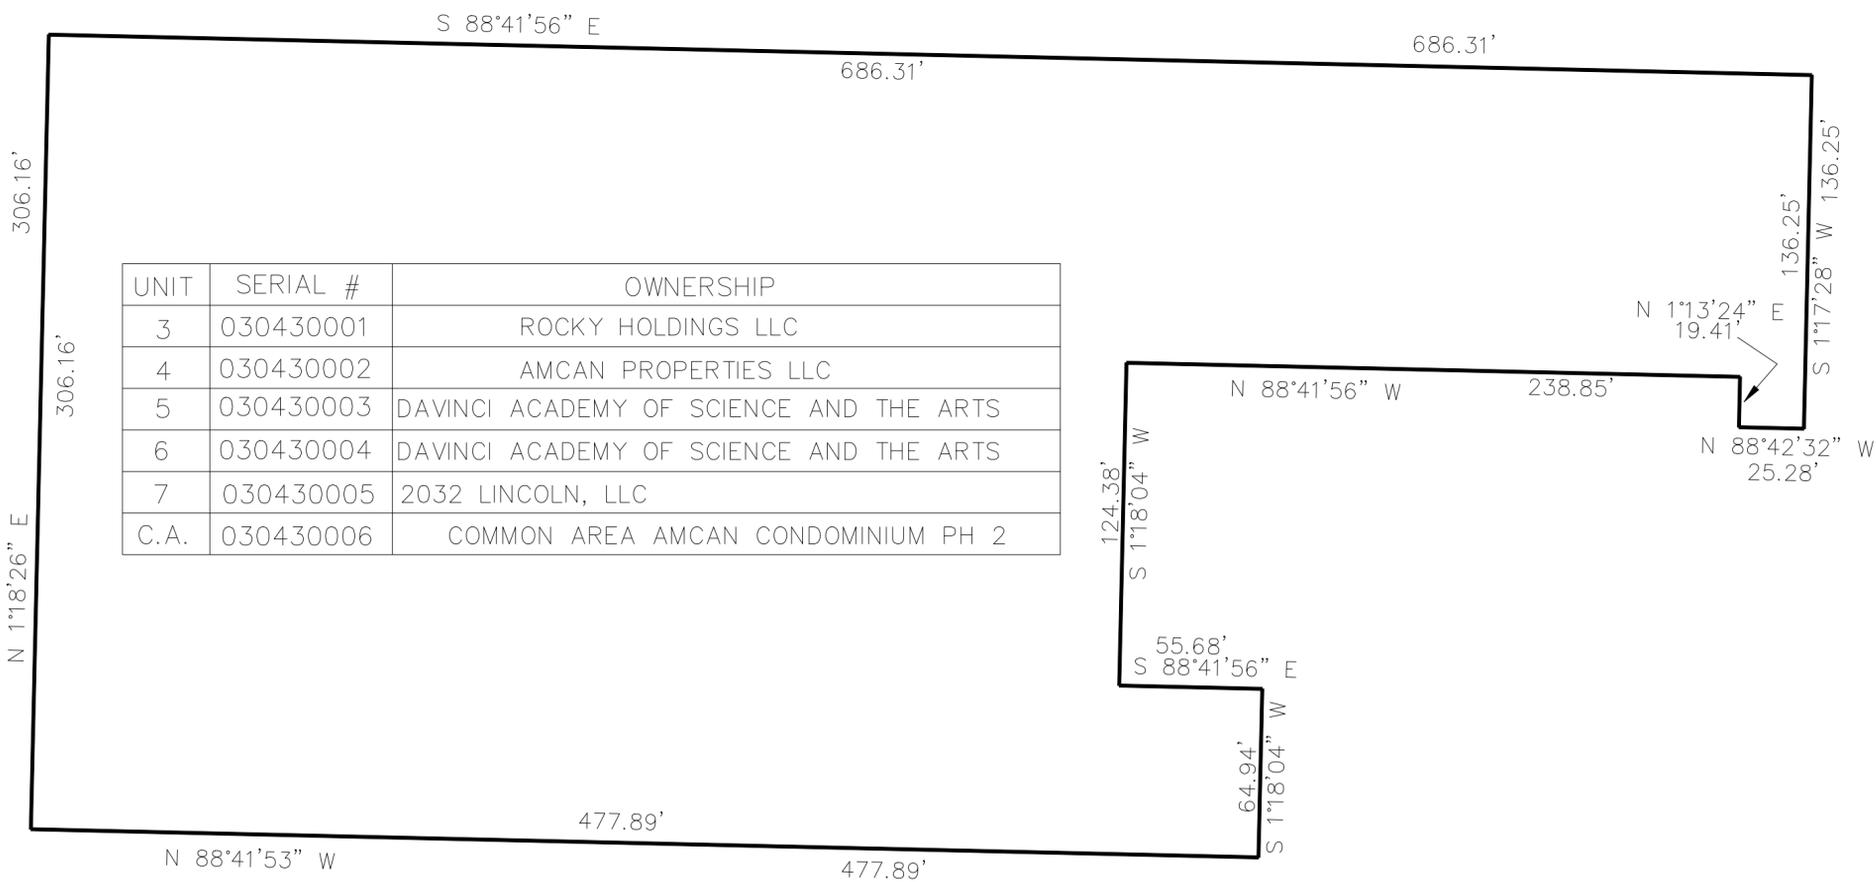

UNIT	SERIAL #	OWNERSHIP
3	030430001	ROCKY HOLDINGS LLC
4	030430002	AMCAN PROPERTIES LLC
5	030430003	DAVINCI ACADEMY OF SCIENCE AND THE ARTS
6	030430004	DAVINCI ACADEMY OF SCIENCE AND THE ARTS
7	030430005	2032 LINCOLN, LLC
C.A.	030430006	COMMON AREA AMCAN CONDOMINIUM PH 2

SEE PAGE 16

FOR PUBLIC UTILITY, DRAINAGE  
AND ACCESS EASEMENT SEE  
DEDICATION PLAT BK 68 PG 29

FOR COMPLETE ENG DATA SEE  
ORIGINAL DEDICATION PLAT IN  
BOOK 68, PAGE 29 OF RECORDS.

10' UTILITY & DRAINAGE EASEMENTS EACH  
SIDE OF PROPERTY LINES AS INDICATED  
BY DASHED LINES EXCEPT AS OTHERWISE  
SHOWN.