

PART OF THE NE1/4, OF SECTION 29, T.6N., R.1W., S.L.B. & M.
OGDEN WAL-MART-FIRST AMENDMENT


TAXING UNIT: 25

IN OGDEN CITY
 SCALE 1" = 100'

SEE PAGE 12

SEE PAGE 44

SEE PAGE 12

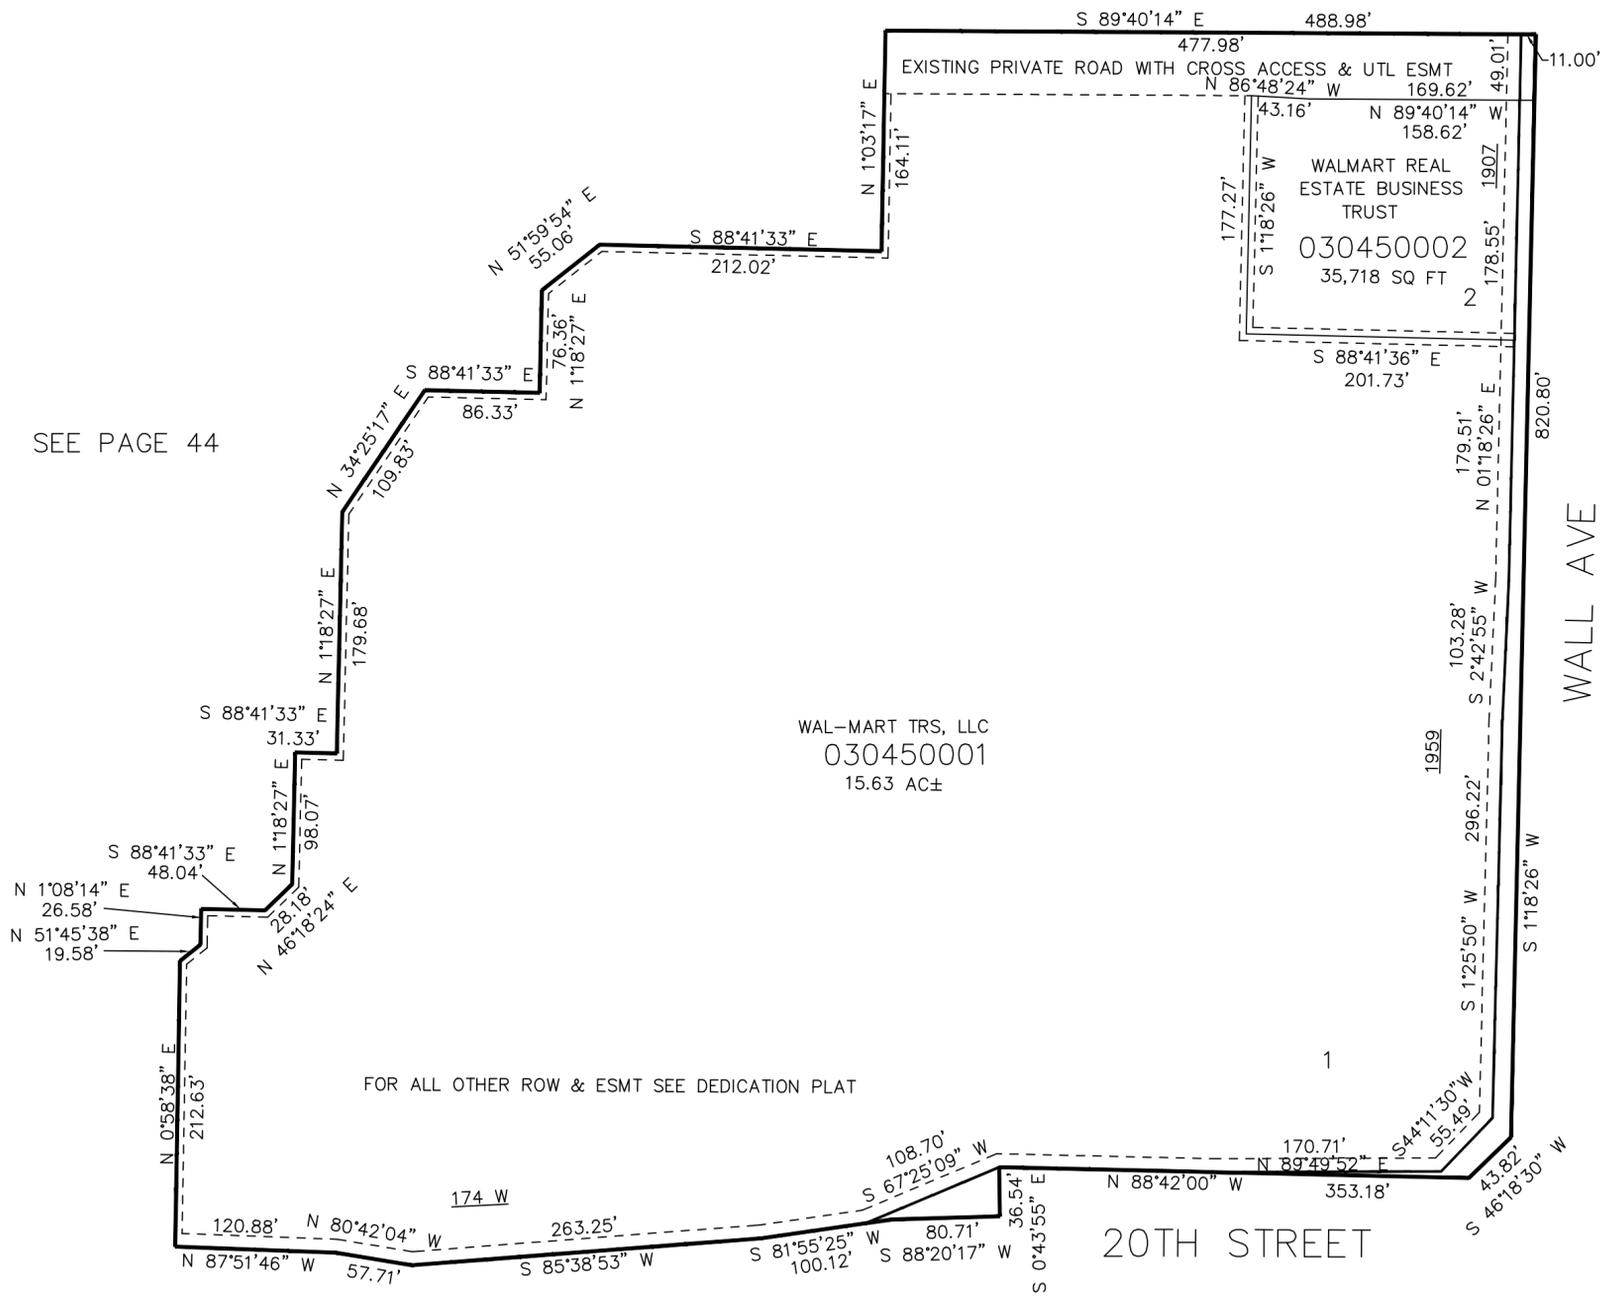

FOR ALL OTHER ROW & ESMT SEE DEDICATION PLAT

20TH STREET

WALL AVE

SEE PAGE 14

SEE PAGE 15

10' UTILITY & DRAINAGE EASEMENTS EACH
 SIDE OF PROPERTY LINES AS INDICATED
 BY DASHED LINES EXCEPT AS OTHERWISE
 SHOWN.

FOR COMPLETE ENG DATA SEE
 ORIGINAL DEDICATION PLAT IN
 BOOK 71, PAGE 34 OF RECORDS.