


PART OF THE SE.1/4, OF SECTION 29, T.6N., R.1W., S.L.B. & M.
THE MEADOWS AT RIVER BEND – PHASE 1

IN OGDEN CITY

TAXING UNIT: 390

SCALE 1" = 30'

UNIT	SERIAL #	OWNERSHIP
1	030460001	FRED L BRADBURY & WF PATRICIA L
2	030460002	ANGELA ILLUM
3	030460003	ANNA IMANI LIVING TRUST MAR 19, 2014
4	030460004	SAEDHNA J FLORES MCDONAGH
5	030460005	OGDEN MEADOWS TOWNHOME LC
6	030460006	JOSEPH F FARLEY ETAL
7	030460007	THOMAS H CROCKETT & WF KELLY J
8	030460008	LEAH MURRAY & HUSB PAUL GOGGI
9	030460009	RICHARD REEVE
10	030460010	JOSH EVERSOLE
11	030460011	MICHAEL HENDERSON & GINA OBERTON
12	030460012	LINDA L LARRABEE
13	030460013	COMPULSIVE FLYERS LLC
14	030460014	LOGAN CORNELIUS & WF JANELL
15	030460015	BRAD R SMITH & JULIE A BLANKSTEEN

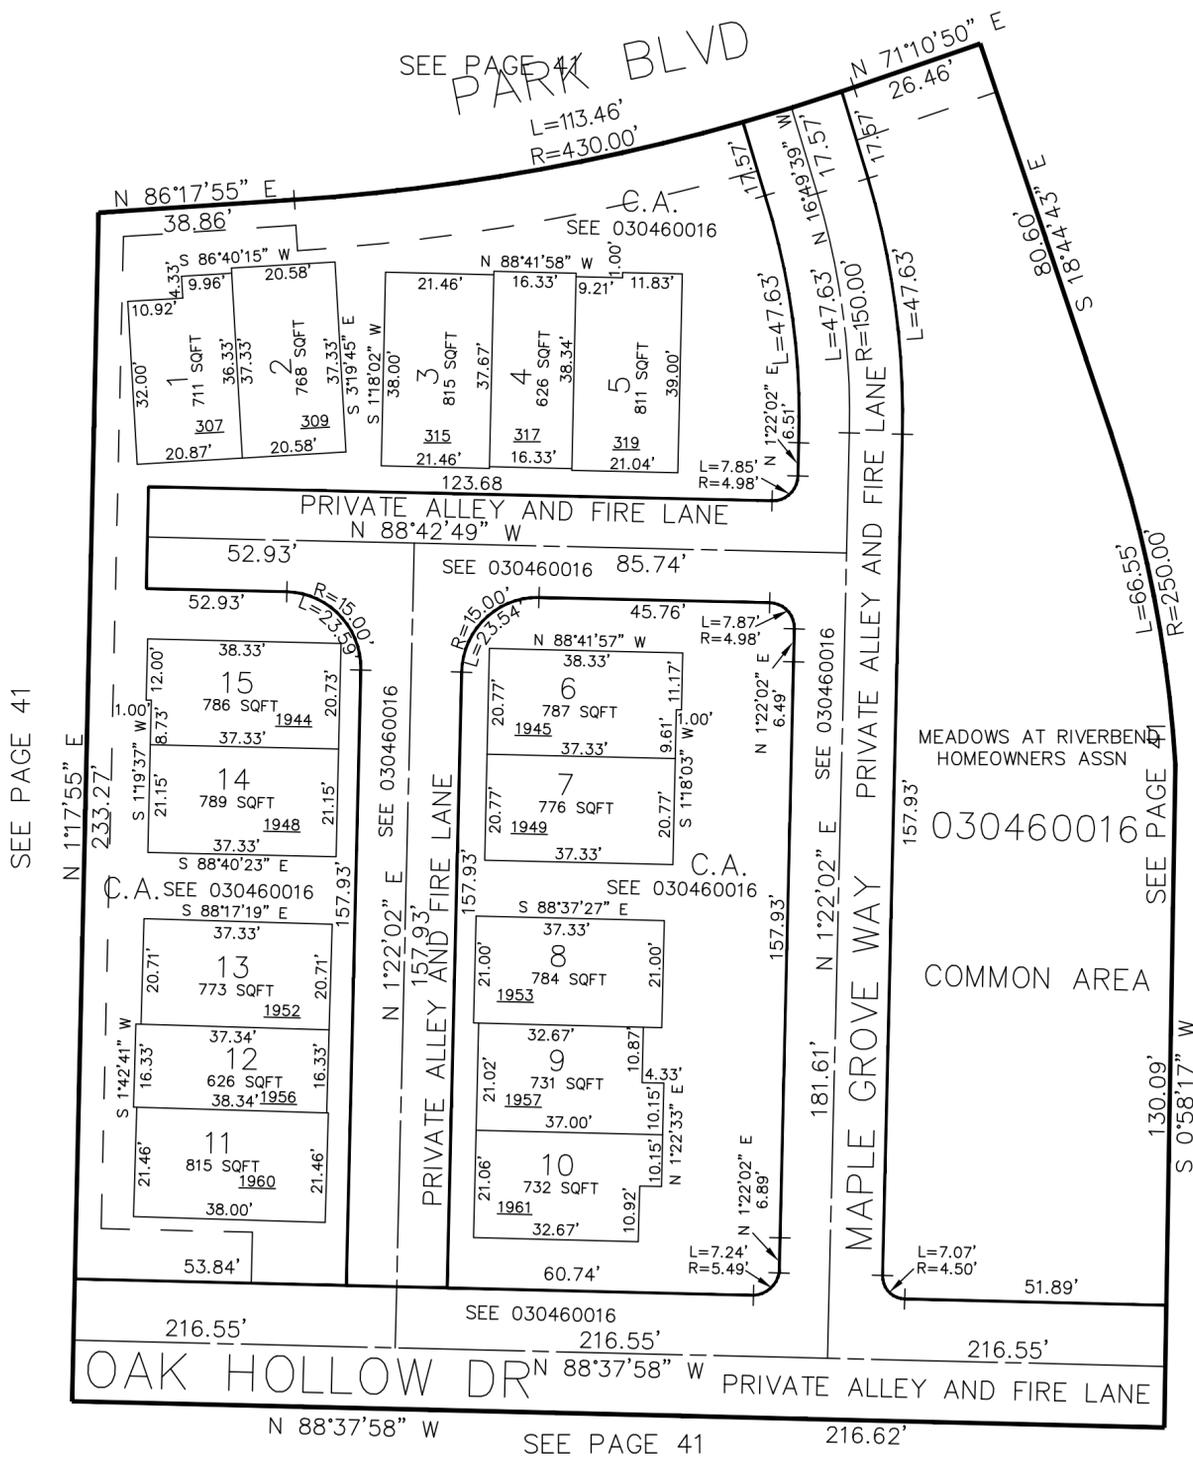

10' UTILITY & DRAINAGE EASEMENTS EACH
 SIDE OF PROPERTY LINES AS INDICATED
 BY DASHED LINES EXCEPT AS OTHERWISE
 SHOWN.

FOR COMPLETE ENG DATA SEE
 ORIGINAL DEDICATION PLAT IN
 BOOK 73, PAGE 06 OF RECORDS.