

PART OF THE SE.1/4, OF SECTION 29, T.6N., R.1W., S.L.B. & M.
THE MEADOWS AT RIVER BEND – PHASE 2

047


TAXING UNIT: 390

IN OGDEN CITY
SCALE 1" = 30'

SEE PAGE 41

SEE PAGE 41

SEE PAGE 41

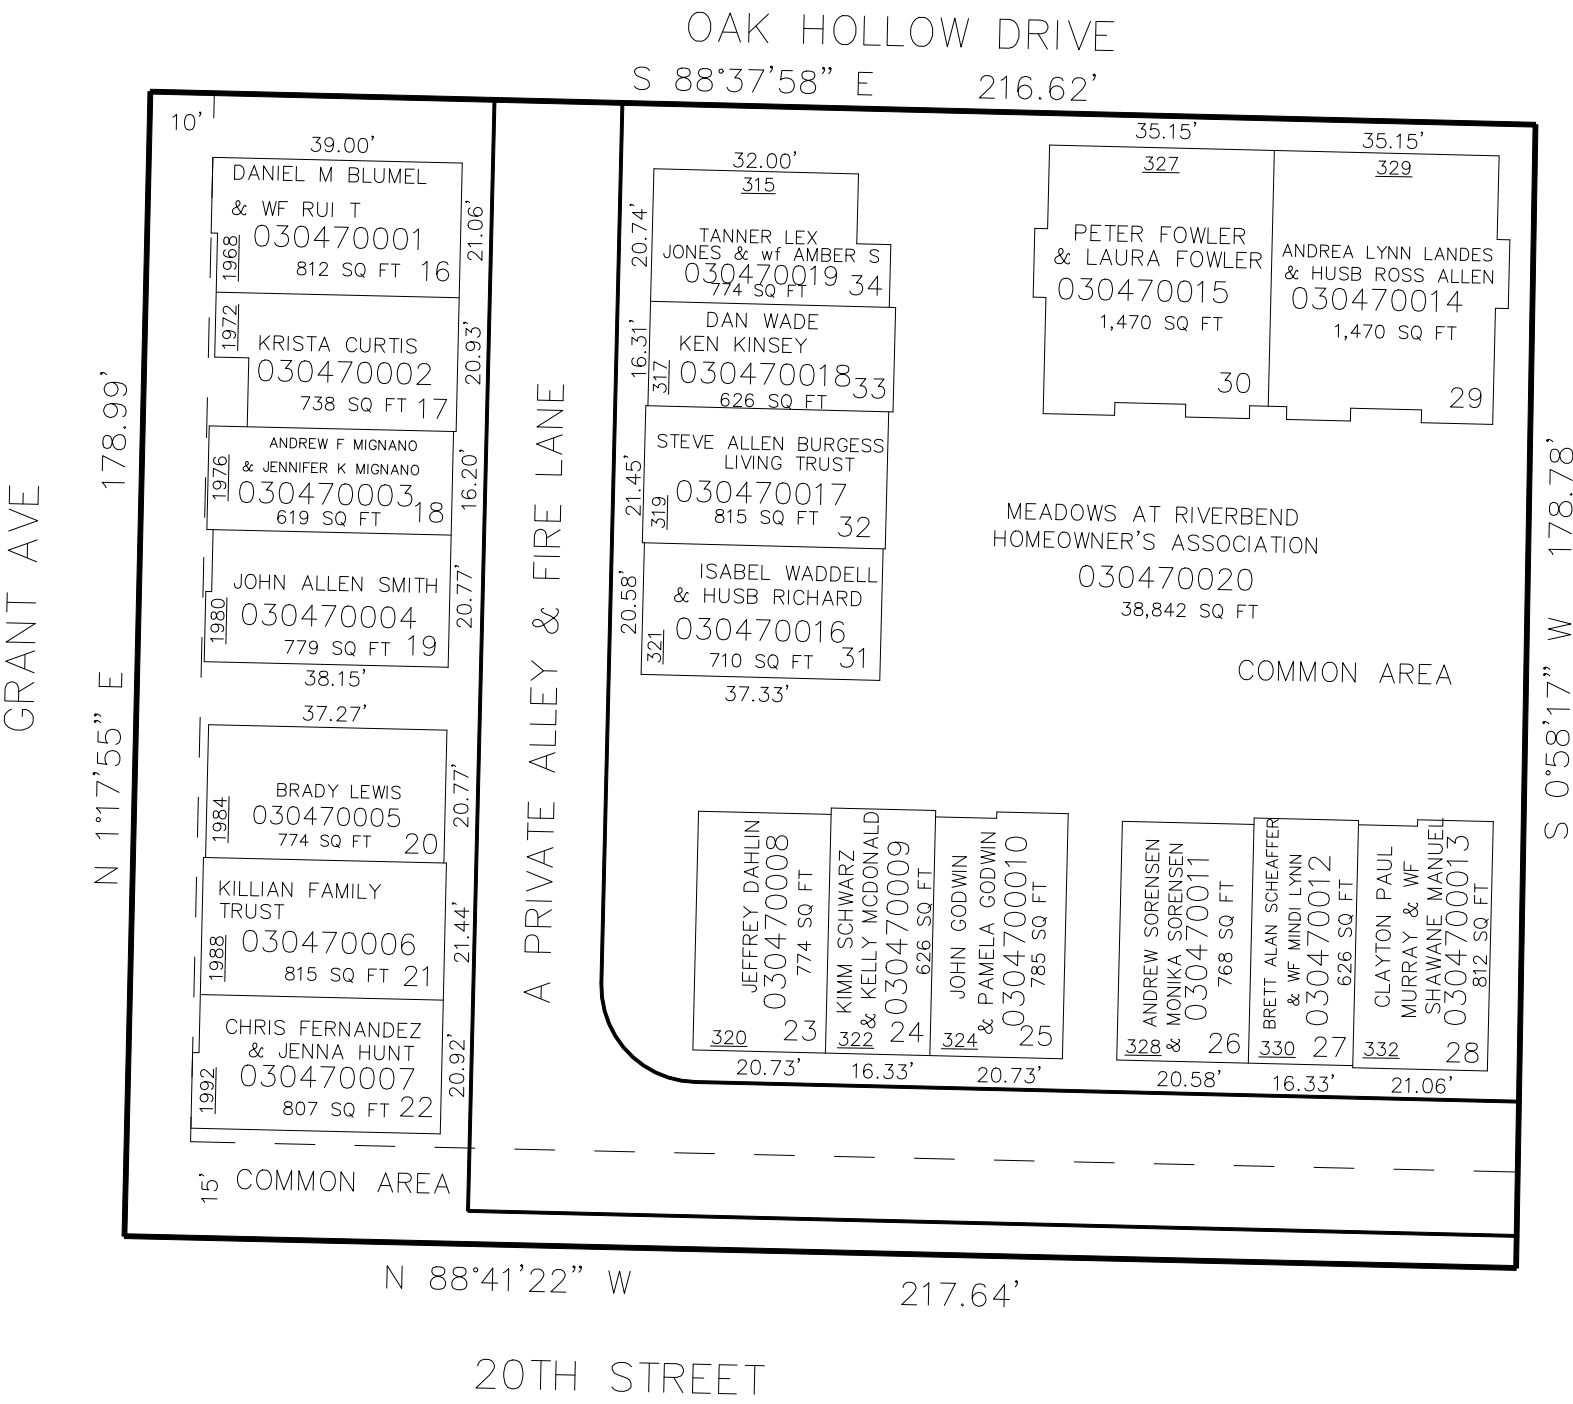

SEE PAGE 41

10' UTILITY & DRAINAGE EASEMENTS EACH SIDE OF PROPERTY LINES AS INDICATED BY DASHED LINES EXCEPT AS OTHERWISE SHOWN.

FOR COMPLETE ENG DATA SEE ORIGINAL DEDICATION PLAT IN BOOK 75, PAGES 50&51 OF RECORDS.

FOR TAX PURPOSES ONLY