

PART OF THE SE 1/4, OF SECTION 29, T.6N., R.1W., S.L.B. & M.
MEADOWS AT RIVER BEND PH 3


050

IN OGDEN CITY
 SCALE 1" = 50'

TAXING UNIT: 390

SEE PAGE 41

UNIT	SERIAL #	OWNERSHIP	ADDRESS
35	030500001	OGDEN SOUTH RIVER TOWNHOMES LLC	343 OAK HOLLOW DR
36	030500002	OGDEN SOUTH RIVER TOWNHOMES LLC	341 OAK HOLLOW DR
37	030500003	OGDEN SOUTH RIVER TOWNHOMES LLC	339 OAK HOLLOW DR
38	030500004	OGDEN SOUTH RIVER TOWNHOMES LLC	335 OAK HOLLOW DR
39	030500005	OGDEN SOUTH RIVER TOWNHOMES LLC	333 OAK HOLLOW DR
46	030500006	OGDEN SOUTH RIVER TOWNHOMES LLC	336 20TH ST
45	030500007	OGDEN SOUTH RIVER TOWNHOMES LLC	338 20TH ST
44	030500008	OGDEN SOUTH RIVER TOWNHOMES LLC	340 20TH ST
43	030500009	OGDEN SOUTH RIVER TOWNHOMES LLC	342 20TH ST
42	030500010	OGDEN SOUTH RIVER TOWNHOMES LLC	344 20TH ST
41	030500011	OGDEN SOUTH RIVER TOWNHOMES LLC	346 20TH ST
40	030500012	OGDEN SOUTH RIVER TOWNHOMES LLC	348 20TH ST
C.A.	030500013	MEADOWS AT RIVERBEND HOA	
FIRE LANE	030500014	OGDEN CITY CORP	

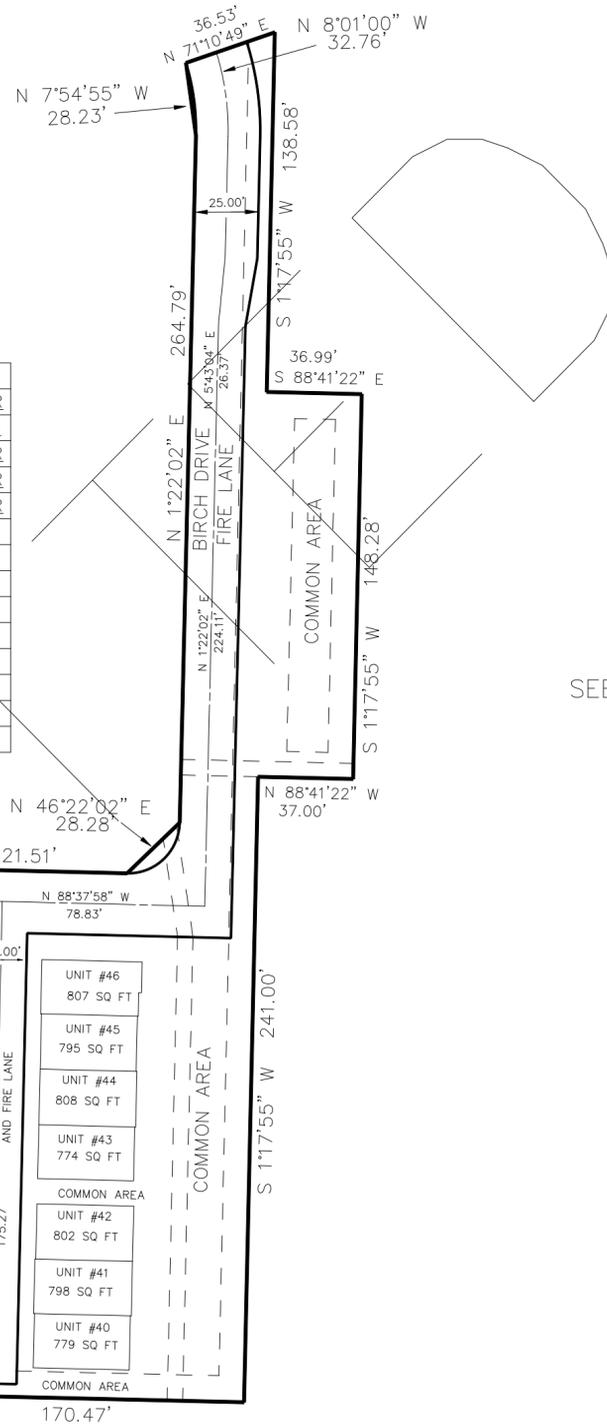

SEE PAGE 41

SEE PAGE 41

10' UTILITY & DRAINAGE EASEMENTS EACH SIDE OF PROPERTY LINES AS INDICATED BY DASHED LINES EXCEPT AS OTHERWISE SHOWN.

SEE PAGE 41

FOR COMPLETE ENG DATA SEE ORIGINAL DEDICATION PLAT IN BOOK 77, PAGE 090 OF RECORDS.