

PART OF THE SE 1/4., OF SECTION 29, T.6N., R.1W., S.L.B. & M.  
MEADOWS AT RIVER BEND PHASE 4


53

TAXING UNIT: 390

IN OGDEN CITY  
SCALE 1" = 30'

SEE PAGE 41

PARK BOULEVARD

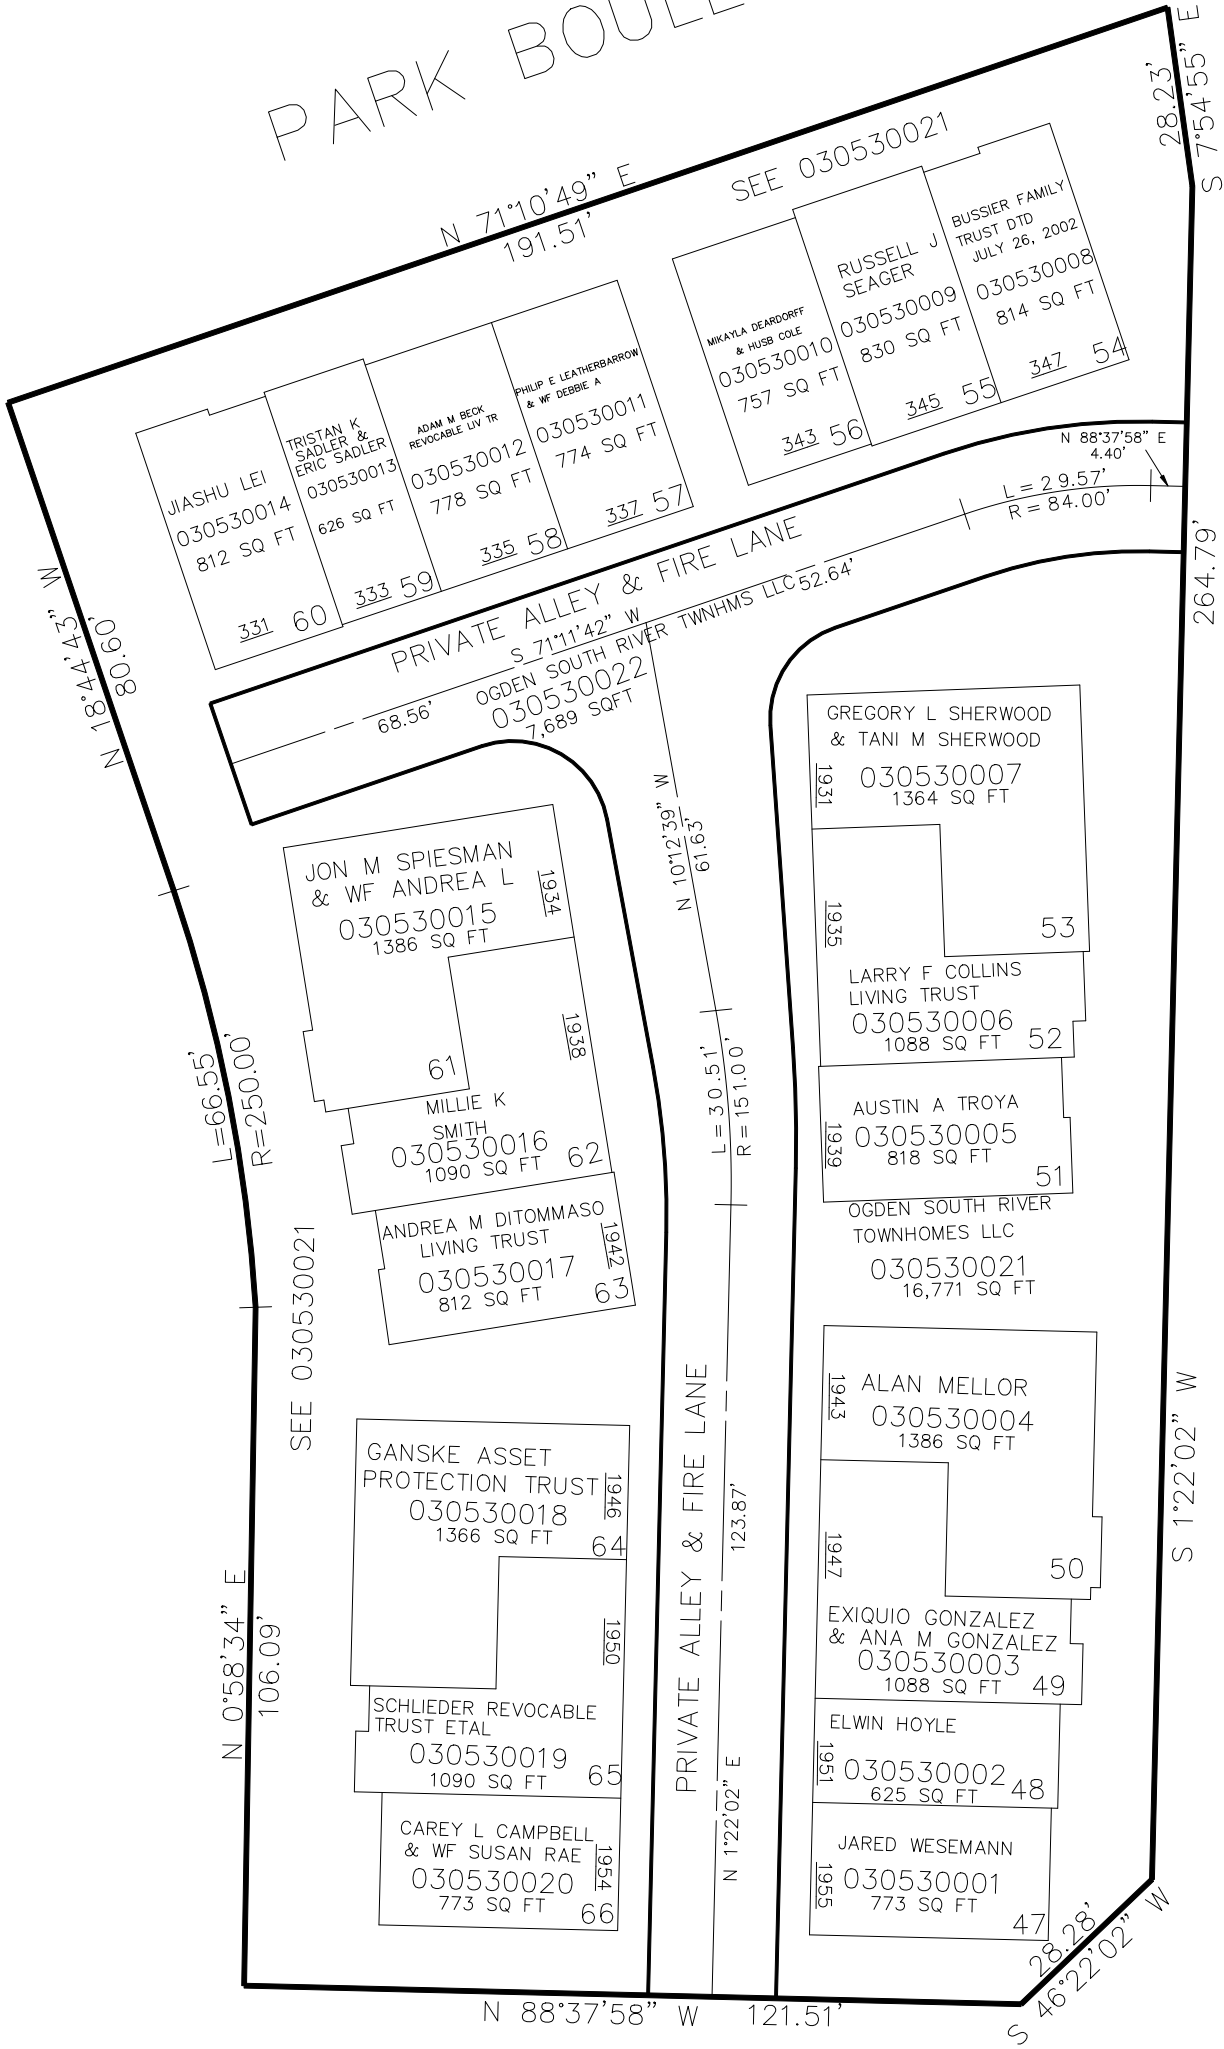

SEE PAGE 41

SEE PAGE 41

BIRCH COVE

OAK HOLLOW DRIVE

SEE PAGE 41

10' UTILITY & DRAINAGE EASEMENTS EACH  
SIDE OF PROPERTY LINES AS INDICATED  
BY DASHED LINES EXCEPT AS OTHERWISE  
SHOWN.

FOR COMPLETE ENG DATA SEE  
ORIGINAL DEDICATION PLAT IN  
BOOK 79, PAGE 52 & 53 OF RECORDS.

\*FOR TAX PURPOSES ONLY\*