

TAXING UNIT: 25

LOTS 1, 2 & 5 BLOCK 3
SOUTH OGDEN SURVEY

SEE BOOK 2, PAGE 2


PATTERSON STREET

STREET

SEE PAGE 3

IN OGDEN CITY
SCALE 1" = 50'

OGDEN CITY
040020021

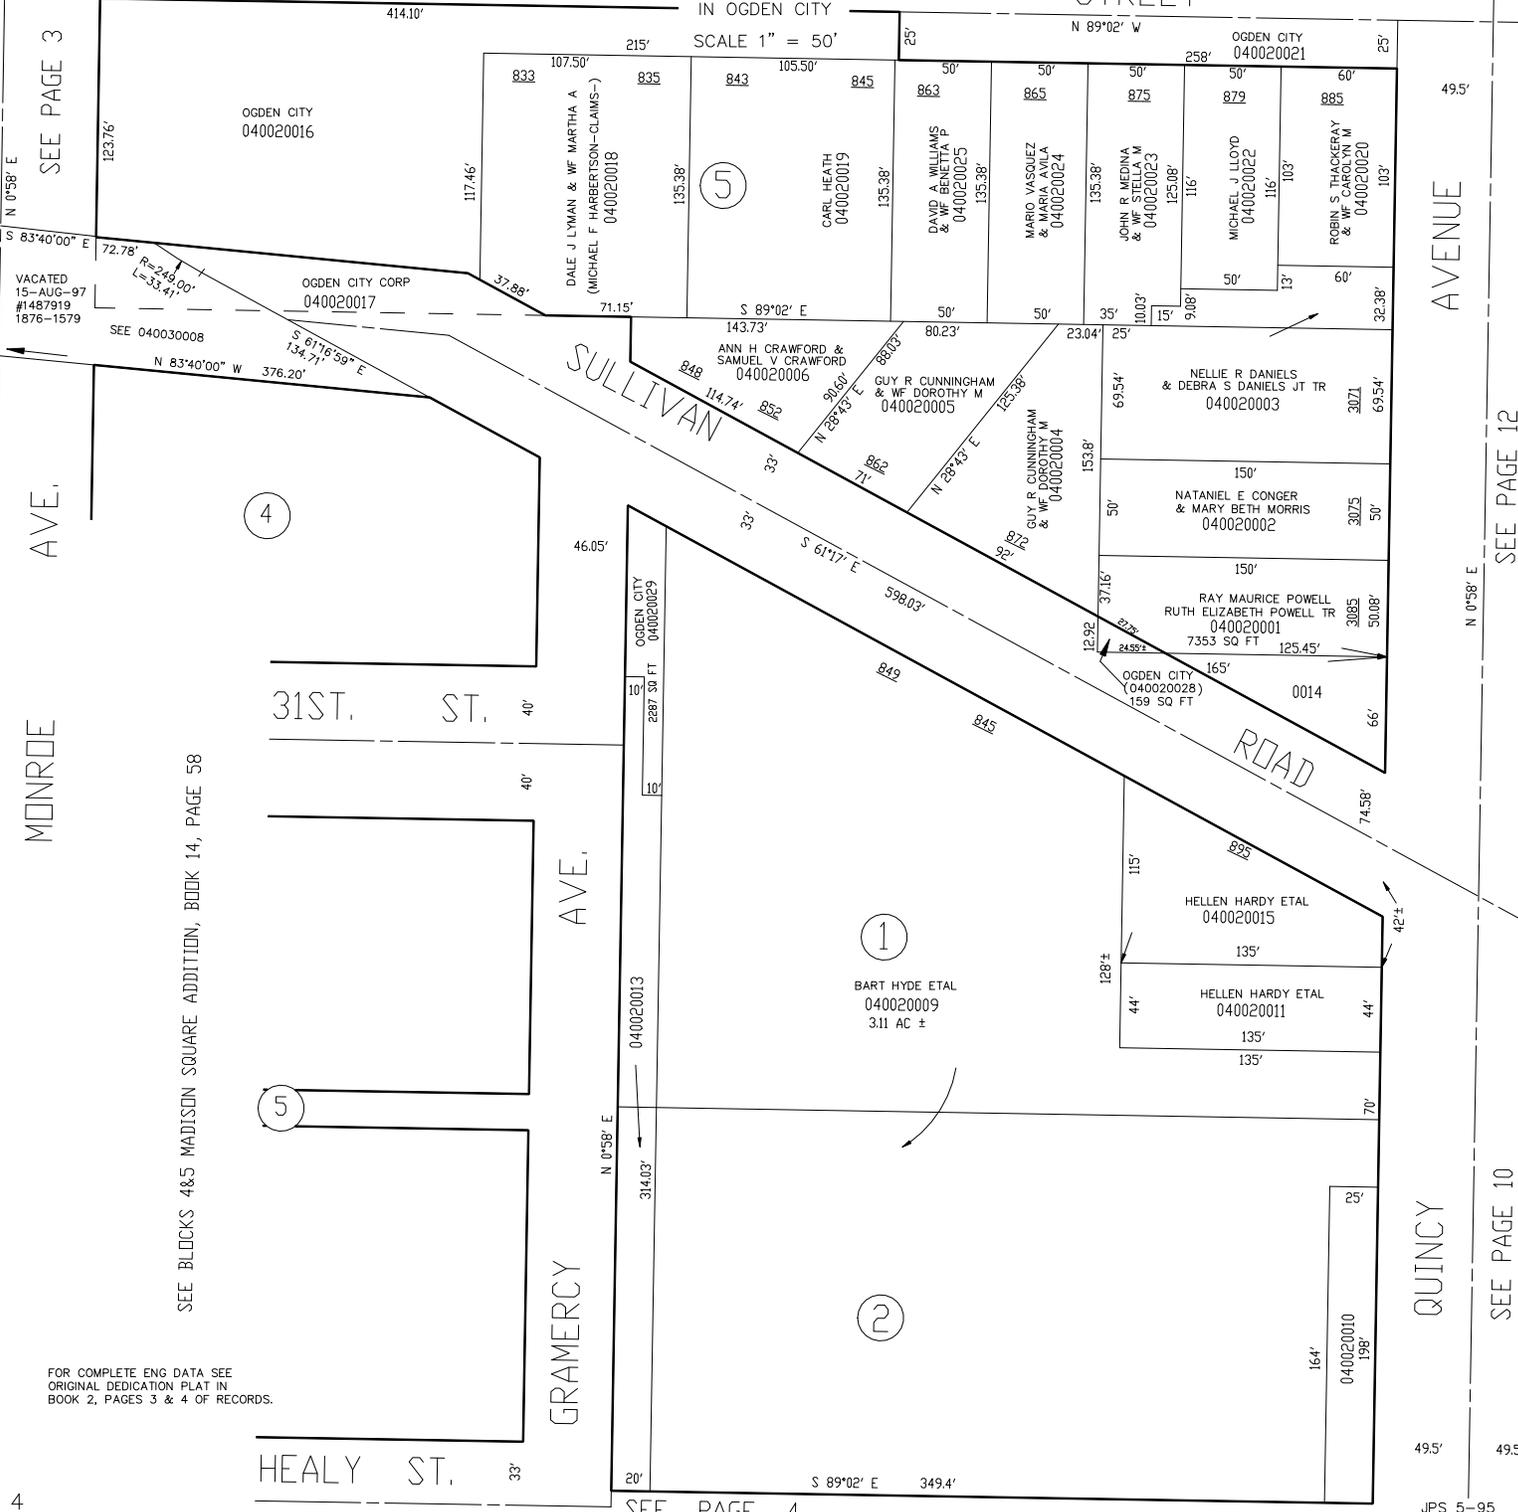

VACATED
15-AUG-97
#1487919
1876-1579

SEE 040030008

OGDEN CITY CORP
040020017

OGDEN CITY
040020016

S 83°40'00" E 72.78'
R=249.00'
L=33.41'

S 61°16'59" E 134.71'

N 83°40'00" W 376.20'

MONROE AVE.

SEE BLOCKS 4&5 MADISON SQUARE ADDITION, BOOK 14, PAGE 58

FOR COMPLETE ENG DATA SEE
ORIGINAL DEDICATION PLAT IN
BOOK 2, PAGES 3 & 4 OF RECORDS.

SEE PAGE 4

49.5'

AVENUE

SEE PAGE 12

N 0°58' E

31ST. ST.

GRAMERCY AVE.

5

1

2

HEALY ST.

QUINCY

SEE PAGE 10

49.5'

49.5'