

TAXING UNIT: 25


LOTS 1,2 & 5 BLOCK3  
SOUTH OGDEN SURVEY

SEE BOOK 2, PAGE 2

PATTERSON

STREET

SEE PAGE 3

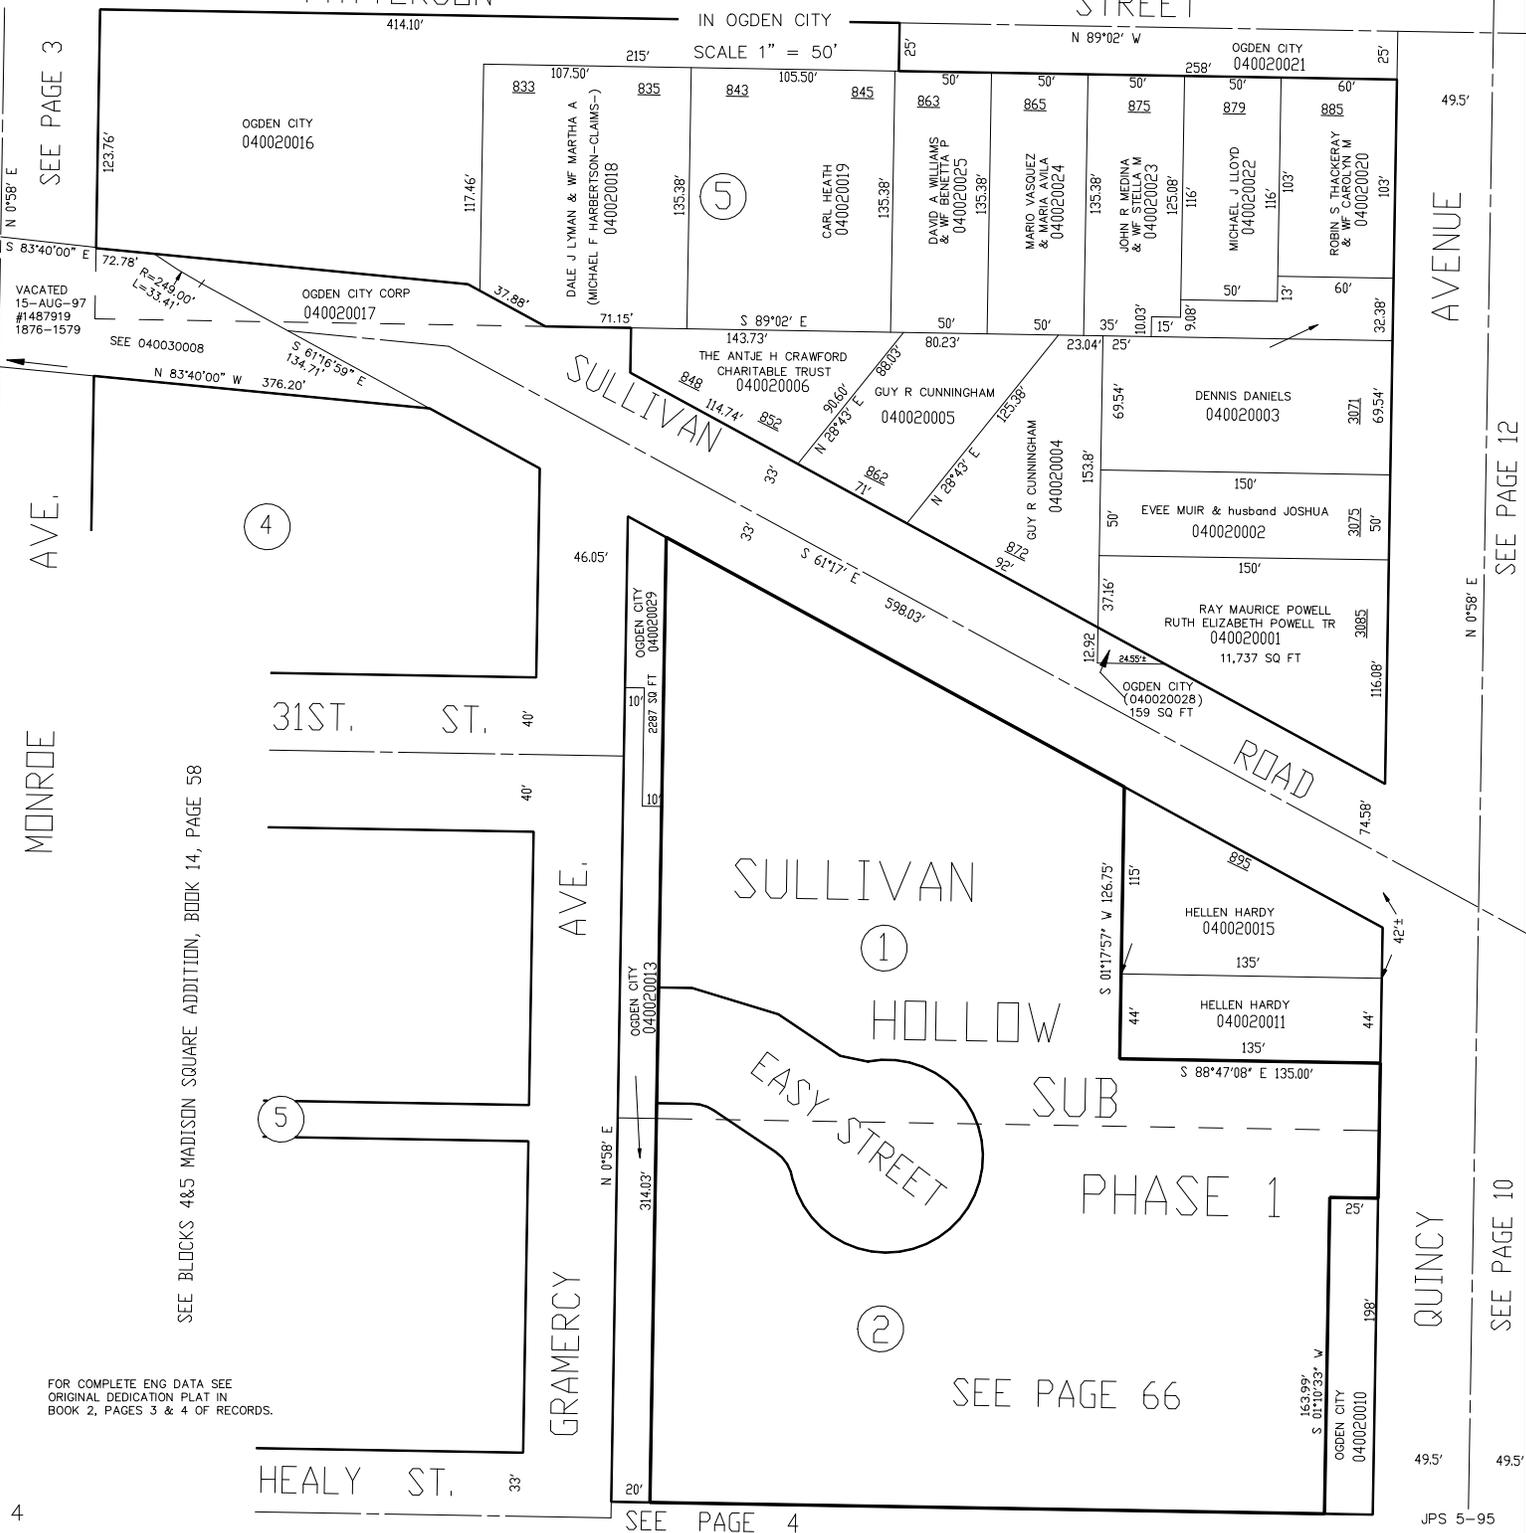

IN OGDEN CITY  
SCALE 1" = 50'

N 0°58' E

VACATED  
15-AUG-97  
#1487919  
1876-1579  
SEE 040030008  
R=249.00'  
L=33.41'

S 83°40'00" E 72.78'  
S 61°16'59" E 134.71'  
N 83°40'00" W 376.20'

MONROE AVE.

MONROE AVE.

SEE BLOCKS 4&5 MADISON SQUARE ADDITION, BOOK 14, PAGE 58

FOR COMPLETE ENG DATA SEE ORIGINAL DEDICATION PLAT IN BOOK 2, PAGES 3 & 4 OF RECORDS.

SEE PAGE 4

49.5'

AVENUE

SEE PAGE 12

N 0°58' E

31ST. ST.

ST.

AVE.

GRAMERCY

HEALY ST.

SULLIVAN

①

HOLLOW

EASY-STREET

②

PHASE 1

SEE PAGE 66

QUINCY

SEE PAGE 10

49.5'