

TAXING UNIT: 25

# LOTS 1, 2 & 5 BLOCK 3 SOUTH OGDEN SURVEY

SEE BOOK 2, PAGE 2

## PATTERSON STREET


## STREET

IN OGDEN CITY

SCALE 1" = 50'

OGDEN CITY  
040020021

SEE PAGE 3

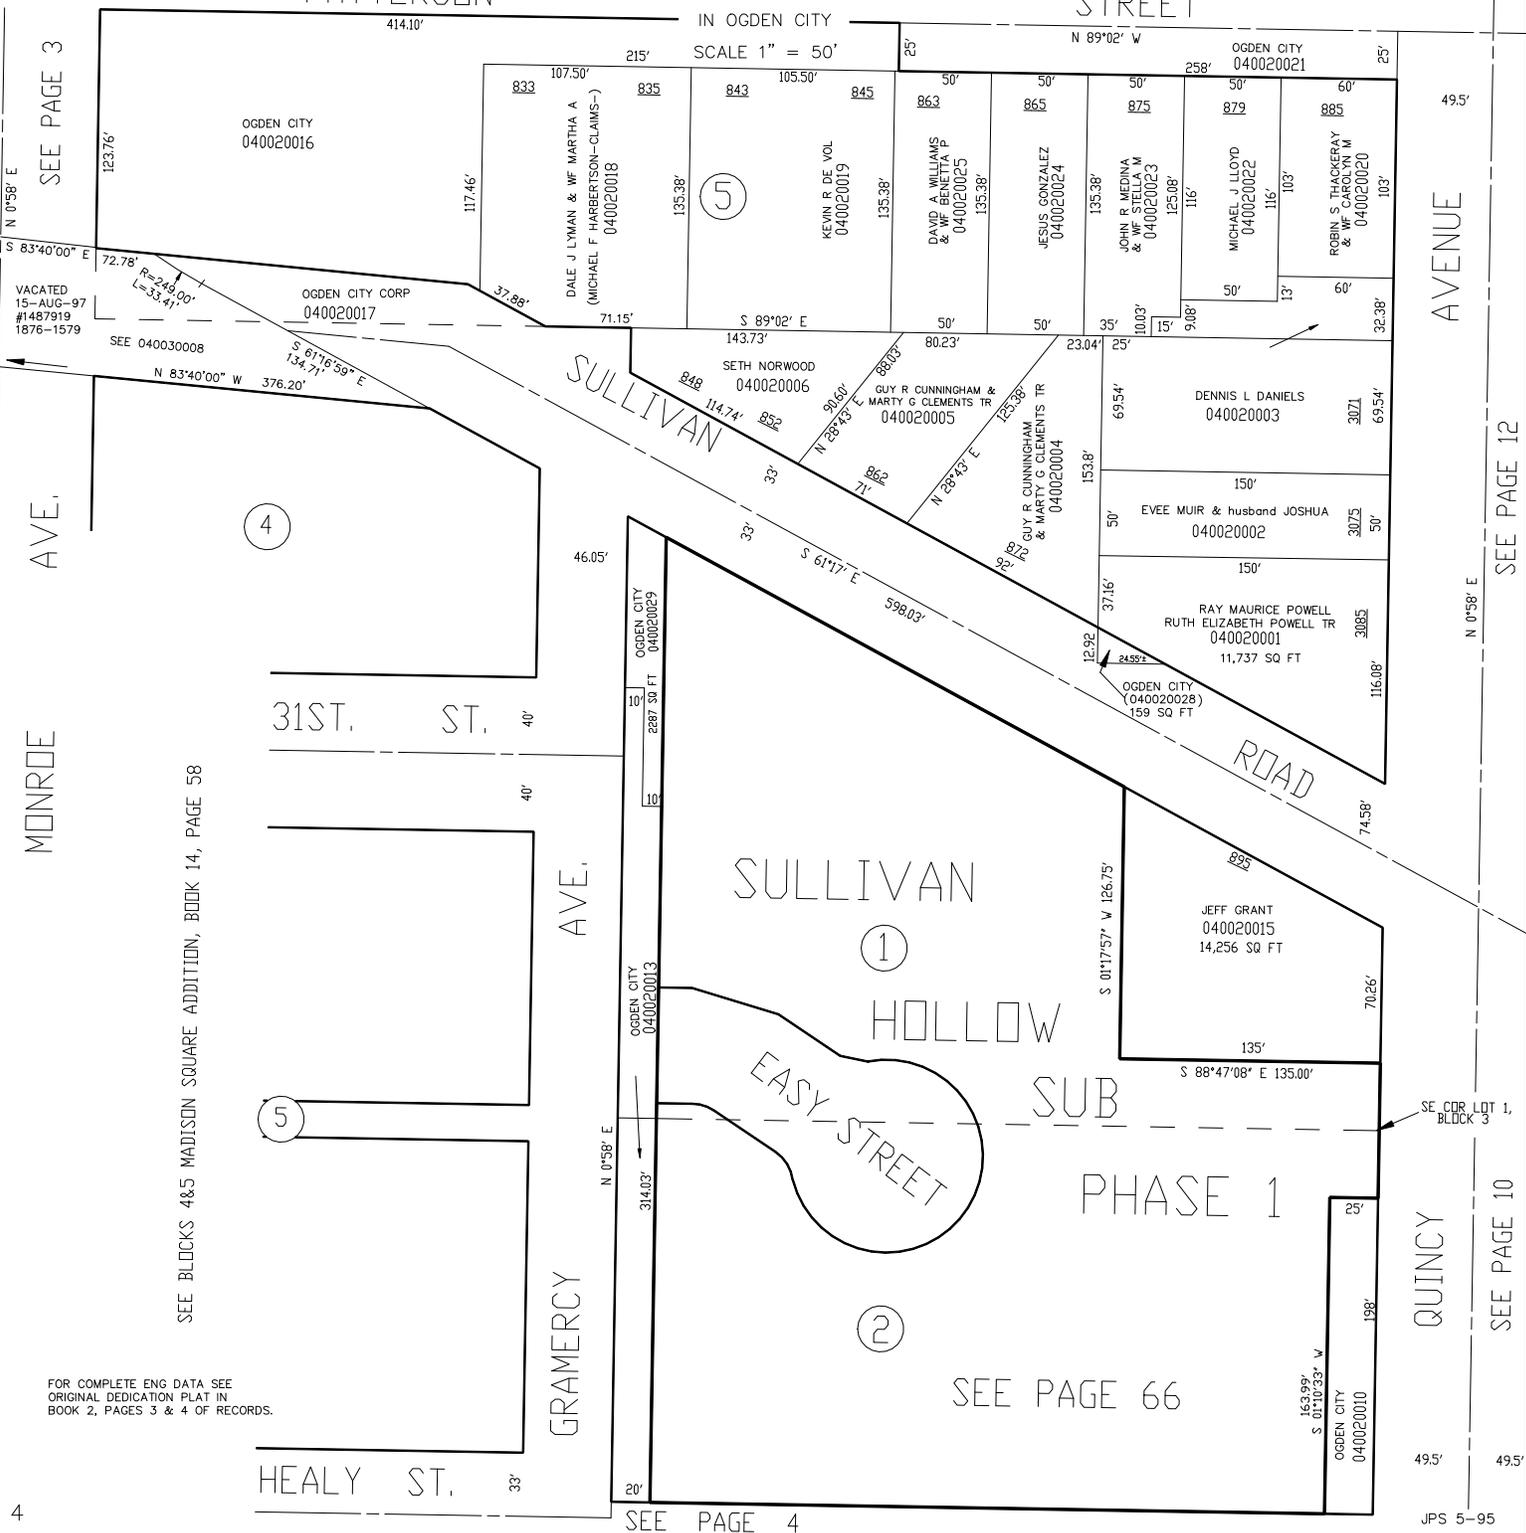

VACATED  
15-AUG-97  
#1487919  
1876-1579

OGDEN CITY CORP  
040020017

SEE 040030008

S 61°16'59" E  
134.71'

N 83°40'00" W  
376.20'

72.78' R=249.00'  
L=33.41'

37.88'

71.15'

MONROE AVE.

46.05'

31ST. ST. 40'

40'

GRAMERCY AVE.

2887 SQ FT

10'

10'

OGDEN CITY 040020029

OGDEN CITY 040020013

OGDEN CITY 040020016

SEE BLOCKS 4&5 MADISON SQUARE ADDITION, BOOK 14, PAGE 58

FOR COMPLETE ENG DATA SEE  
ORIGINAL DEDICATION PLAT IN  
BOOK 2, PAGES 3 & 4 OF RECORDS.

HEALY ST. 33'

SEE PAGE 4

SEE PAGE 66

AVENUE

49.5'

SEE PAGE 12

QUINCY

49.5'

49.5'

SEE PAGE 10