

TAXING UNIT: 25


LOTS 1,2 & 5 BLOCK3
SOUTH OGDEN SURVEY

SEE BOOK 2, PAGE 2

PATTERSON

STREET

SEE PAGE 3

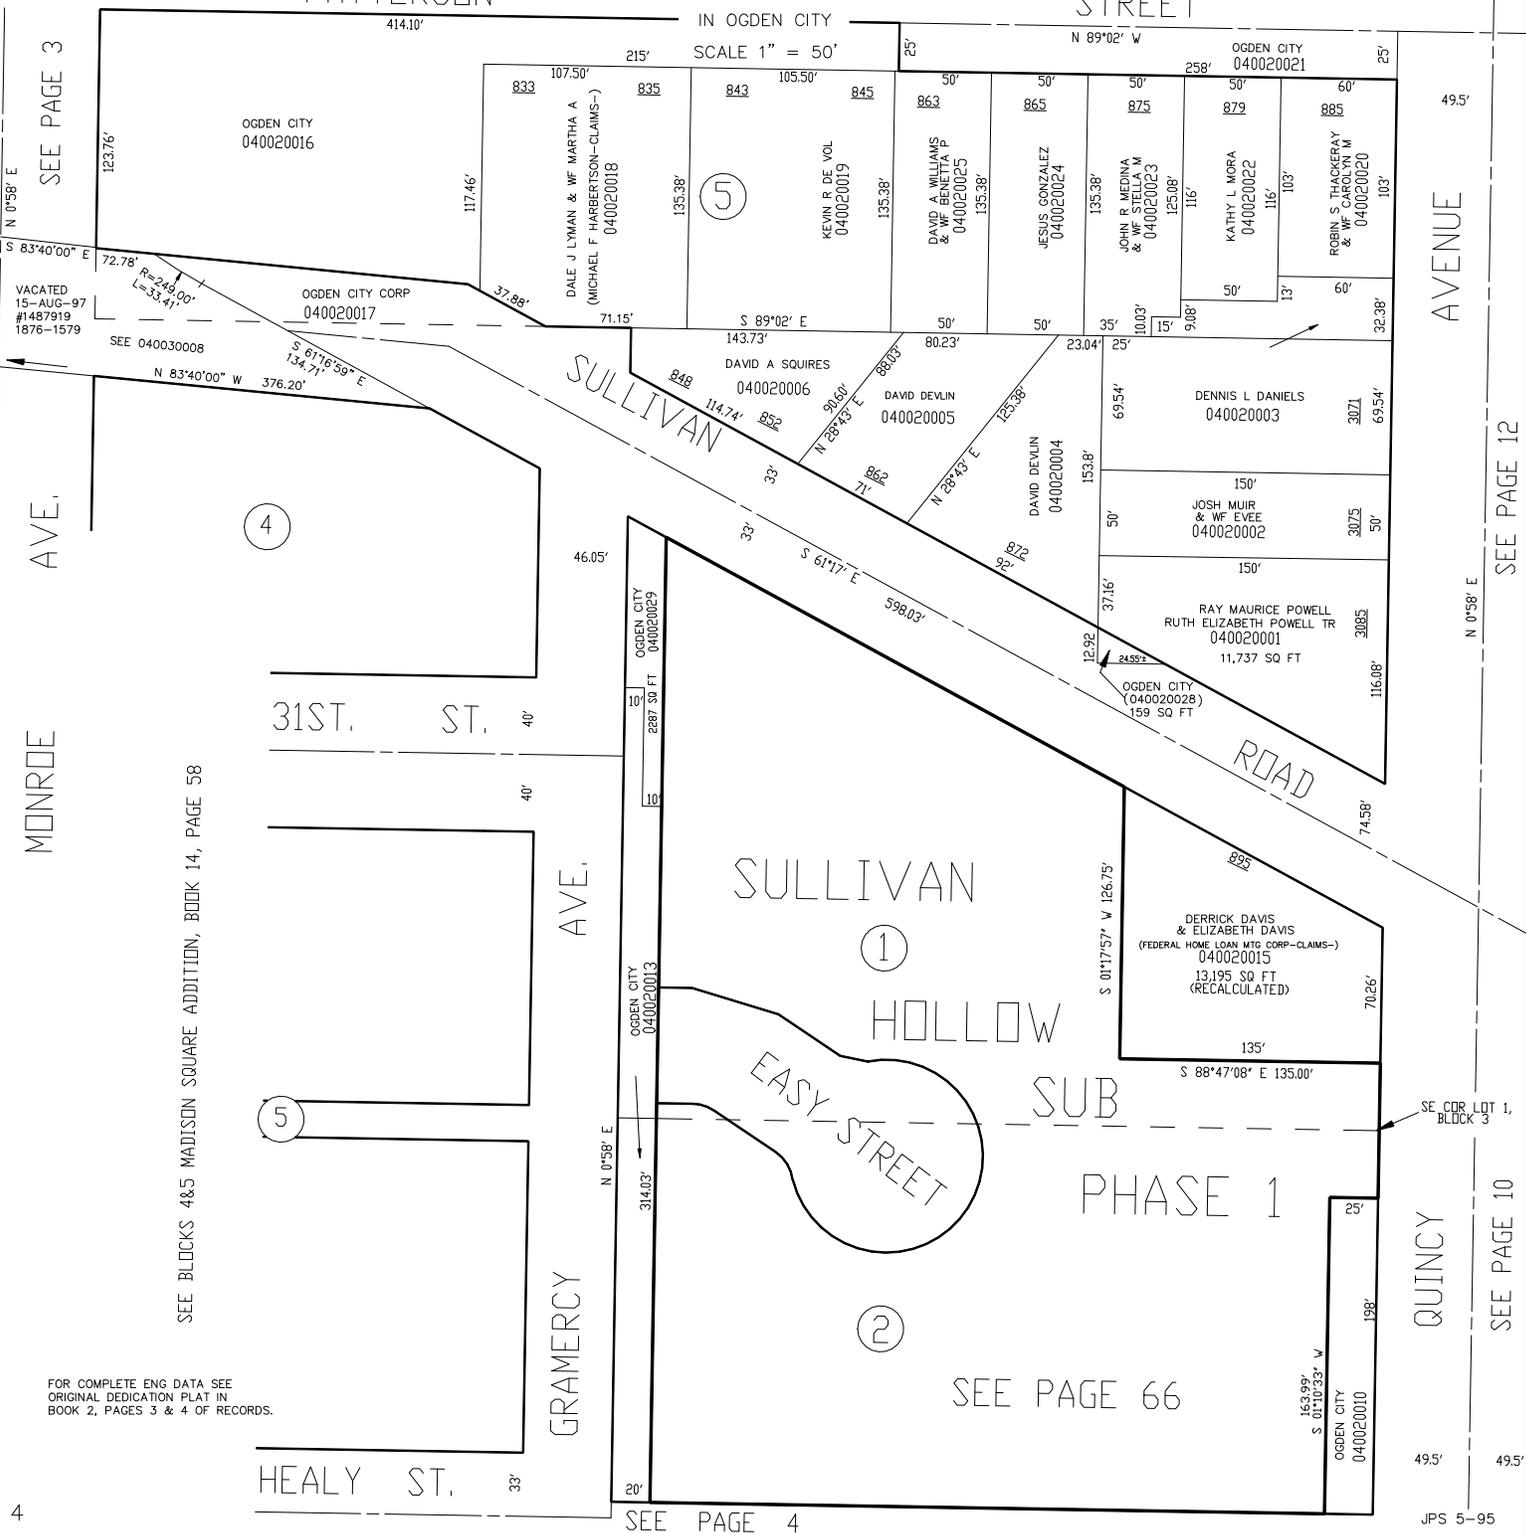

SEE PAGE 4

SEE PAGE 66

SEE PAGE 12

SEE PAGE 10

FOR COMPLETE ENG DATA SEE ORIGINAL DEDICATION PLAT IN BOOK 2, PAGES 3 & 4 OF RECORDS.

SEE BLOCKS 4&5 MADISON SQUARE ADDITION, BOOK 14, PAGE 58

MONROE AVE.

31ST. ST.

HEALY ST.

GRAMERCY AVE.

AVENUE

QUINCY

4

5

1

2

5

N 0°58' E

S 83°40'00" E

S 61°16'59" E

N 83°40'00" W

S 89°02' E

N 28°43' E

S 61°17' E

N 0°58' E

S 88°47'08" E

N 0°58' E

S 01°17'57" W

S 88°47'08" E

N 0°58' E

S 88°47'08" E

SULLIVAN

SULLIVAN

HOLLOW

EASY STREET

PHASE 1

ROAD

49.5'

N 0°58' E

S 83°40'00" E

N 0°58' E

S 83°40'00" E