


LOT 6, BLOCK 3
SOUTH OGDEN SURVEY

IN OGDEN CITY
SCALE 1" = 50'

TAXING UNIT: 25

SEE PAGE 19

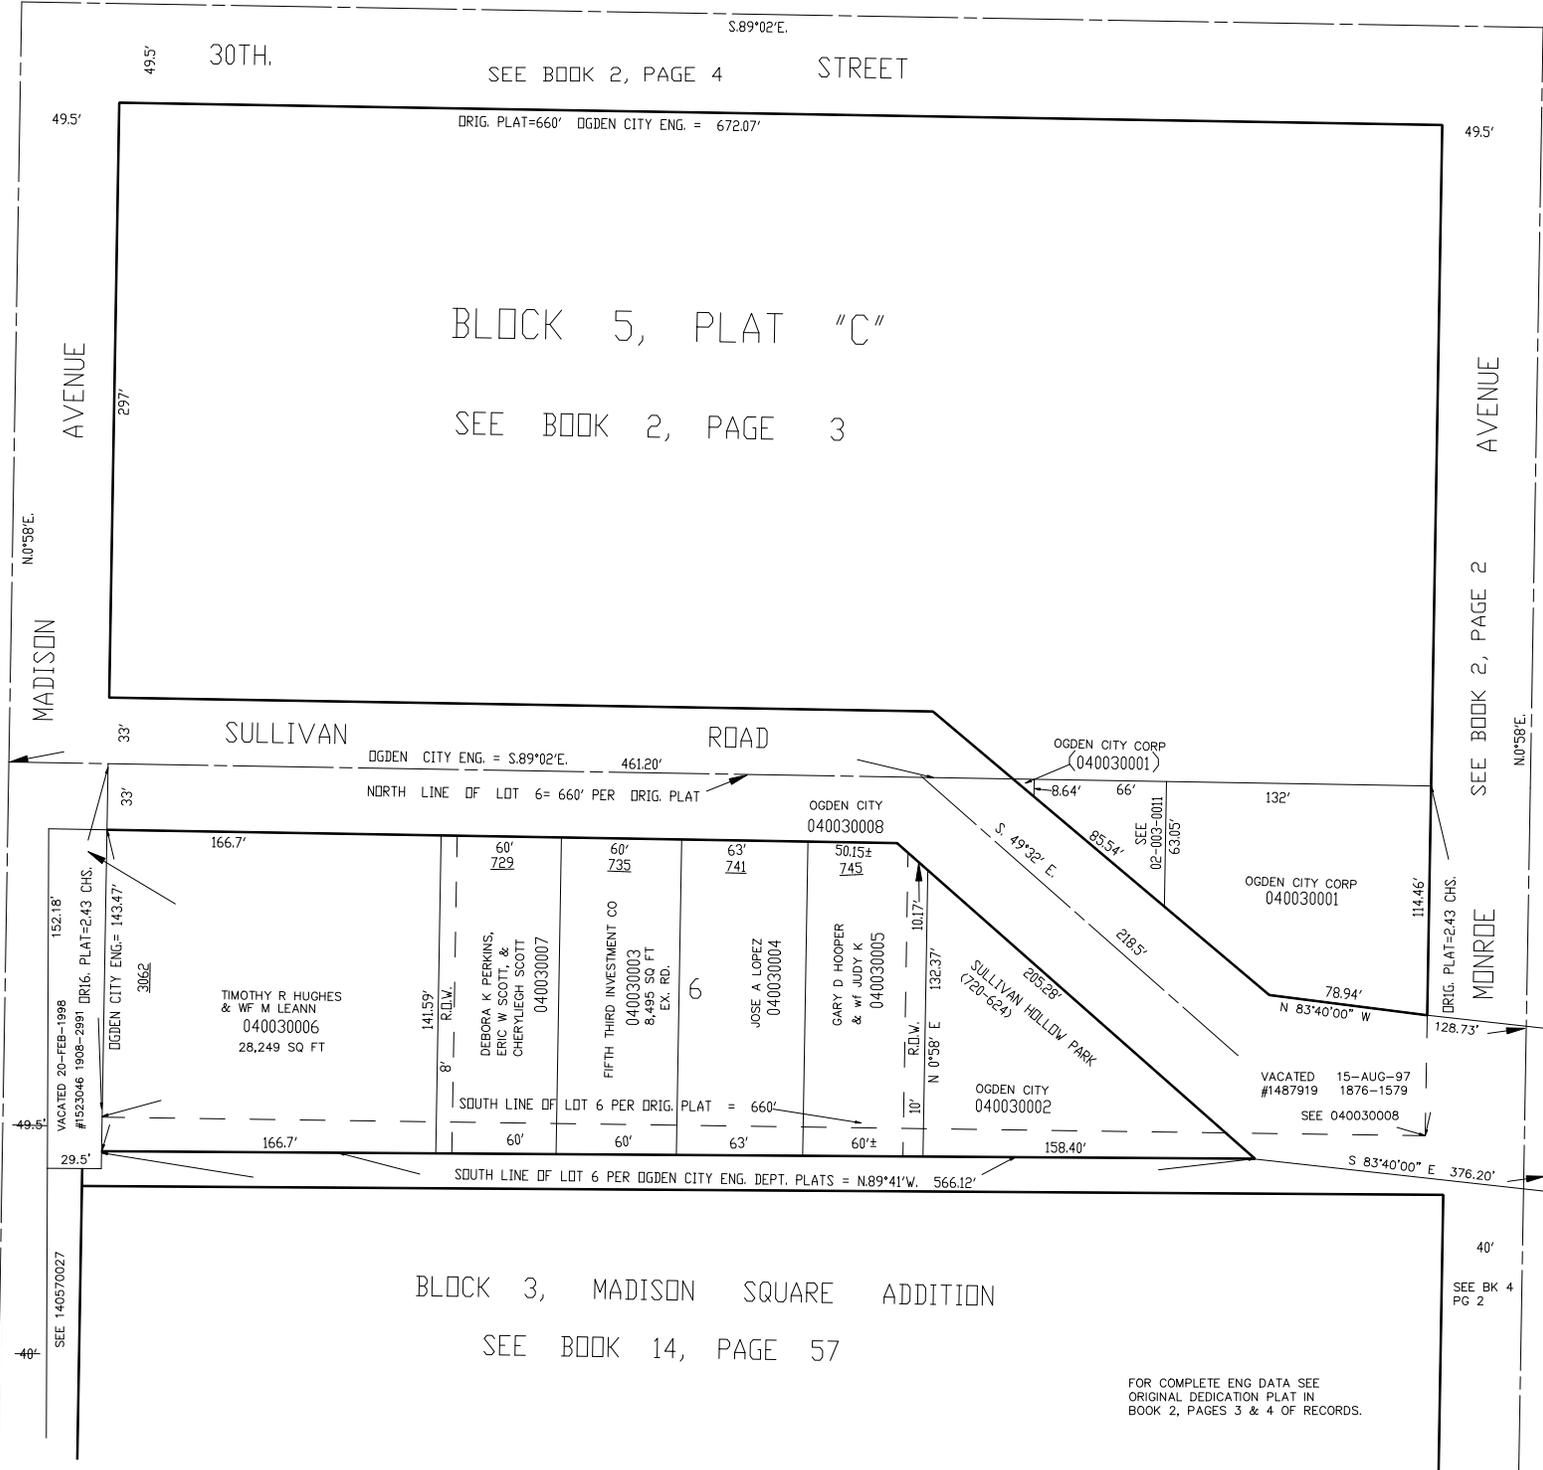

BLOCK 5, PLAT "C"
SEE BOOK 2, PAGE 3

SULLIVAN ROAD

TIMOTHY R HUGHES
& WF M LEANN
040030006
28,249 SQ FT

DEBORA K PERKINS,
ERIC W SCOTT, &
CHERYLEGH SCOTT
040030007

FIFTH THIRD INVESTMENT CO
040030003
8,495 SQ FT
EX. RD.

JOSE A LOPEZ
040030004

GARY D HOOPER
& WF JUDY K
040030005

OGDEN CITY CORP
(040030001)

OGDEN CITY CORP
040030001

VACATED 15-AUG-97
#1487919 1876-1579
SEE 040030008

SULLIVAN HOLLOW PARK
(720-624)

OGDEN CITY
040030002

BLOCK 3, MADISON SQUARE ADDITION
SEE BOOK 14, PAGE 57

FOR COMPLETE ENG DATA SEE
ORIGINAL DEDICATION PLAT IN
BOOK 2, PAGES 3 & 4 OF RECORDS.

SEE BOOK 2, PAGE 2

MONROE AVENUE

SEE BK 4
PG 2