


LOT 6, BLOCK 3
SOUTH OGDEN SURVEY

IN OGDEN CITY
SCALE 1" = 50'

TAXING UNIT: 25

SEE PAGE 19

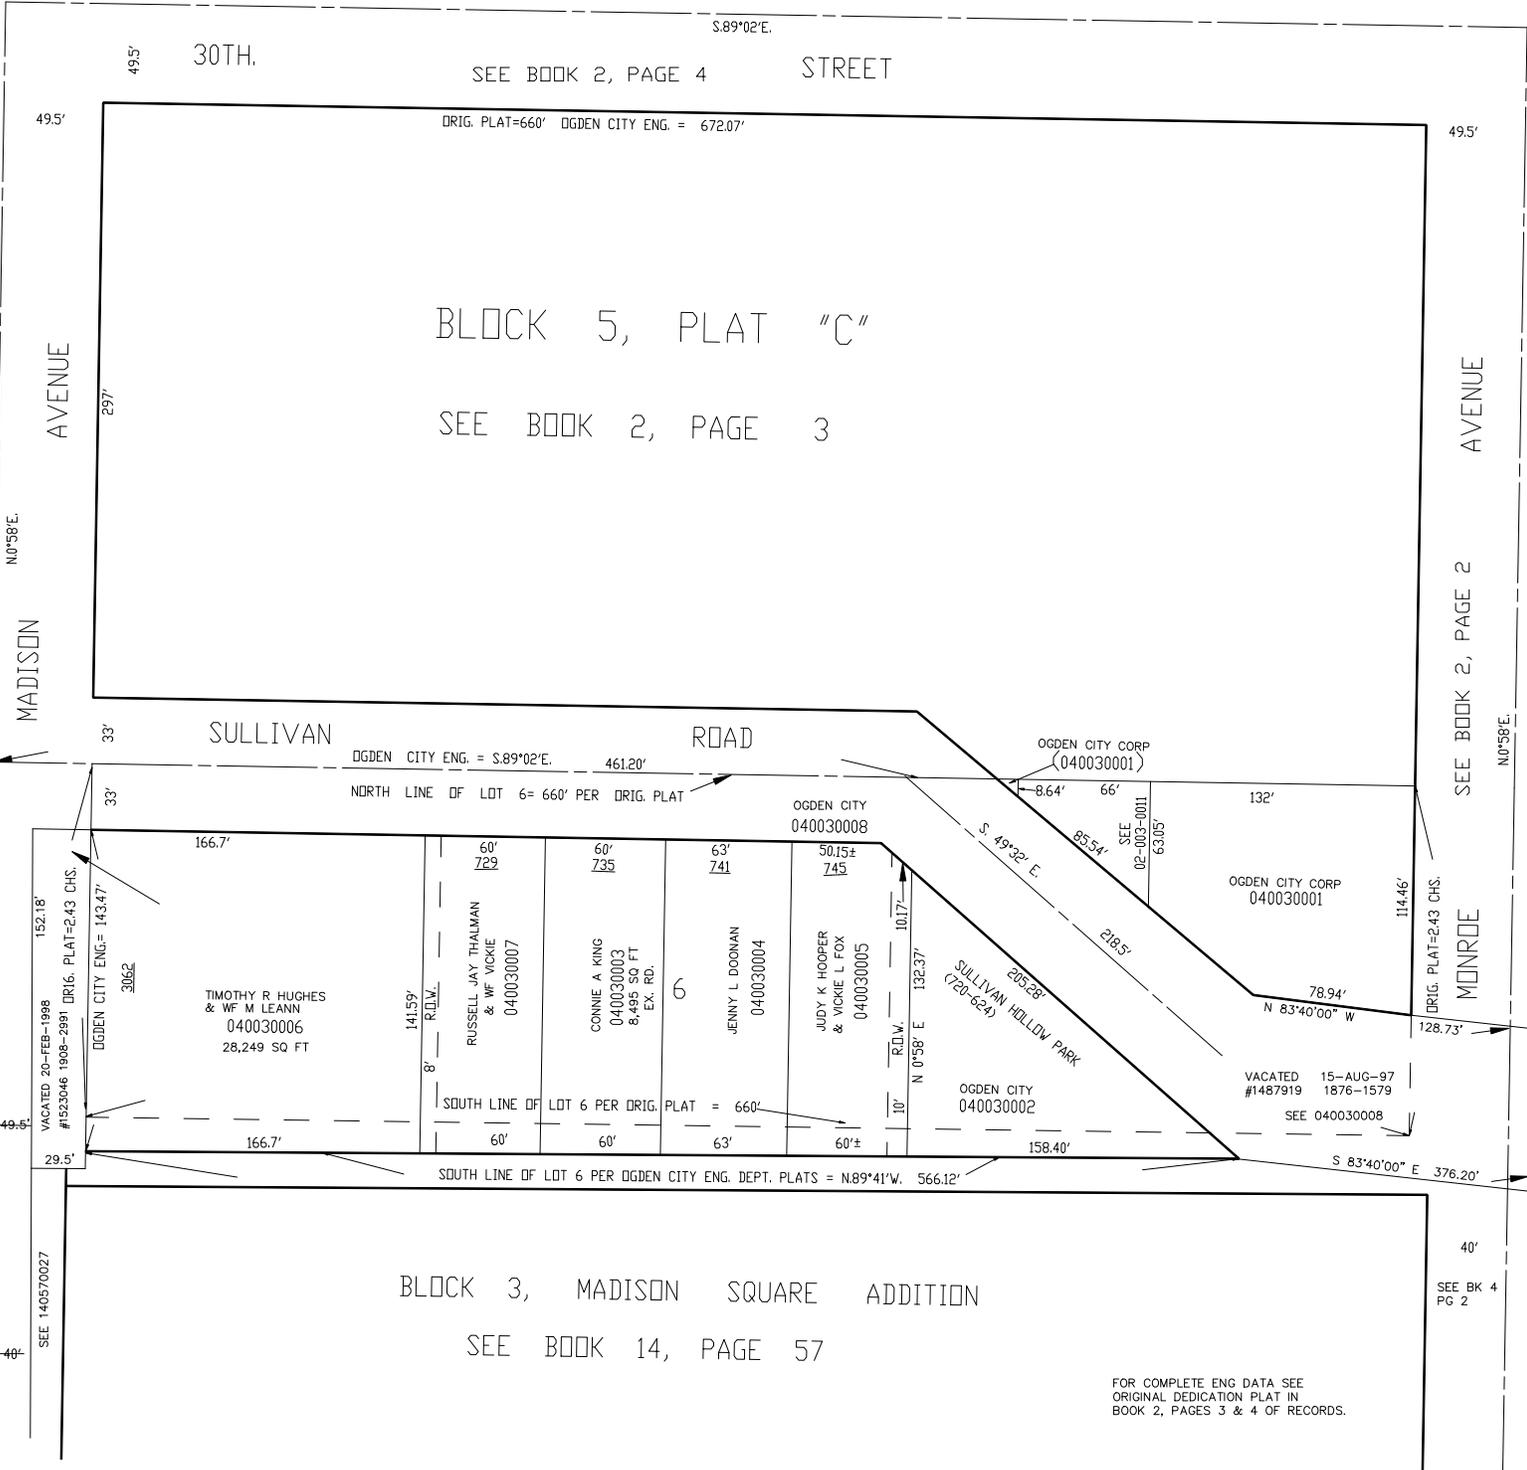

BLOCK 5, PLAT "C"
SEE BOOK 2, PAGE 3

SULLIVAN ROAD

TIMOTHY R HUGHES & WF M LEANN
040030006
28,249 SQ FT

RUSSELL JAY THALMAN & WF VICKIE
040030007

CONNIE A KING
040030003
8,495 SQ FT EX. RD.

JENNY L DOONAN
040030004

JUDY K HOOPER & VICKIE L FOX
040030005

OGDEN CITY CORP
040030001

OGDEN CITY CORP
040030001

SULLIVAN HOLLOW PARK
(720-624)

OGDEN CITY
040030002

VACATED 15-AUG-97
#1487919 1876-1579
SEE 040030008

BLOCK 3, MADISON SQUARE ADDITION
SEE BOOK 14, PAGE 57

FOR COMPLETE ENG DATA SEE ORIGINAL DEDICATION PLAT IN BOOK 2, PAGES 3 & 4 OF RECORDS.