

LOT 2 & 7 BLOCK 3
SOUTH OGDEN SURVEY
IN OGDEN CITY

TAXING UNIT: 25

PREFIX: 04-004

SCALE 1" = 40'

SEE PAGE 2

SEE
PAGE
10

SULLIVAN
ROAD

PARK
ADDITION



10

SEE
PAGE

SEE
PAGE
8

SEE BOOK 14, PAGE 58

SEE BOOK 14, PAGE 59

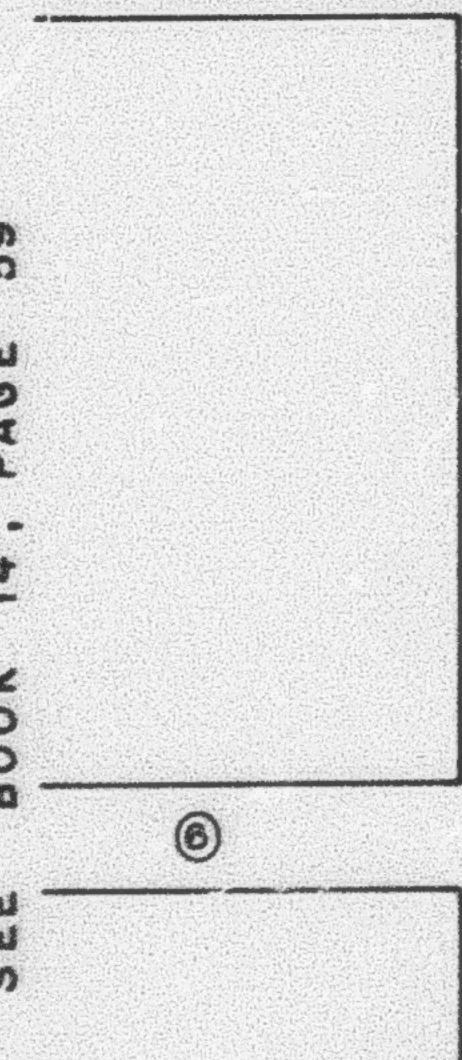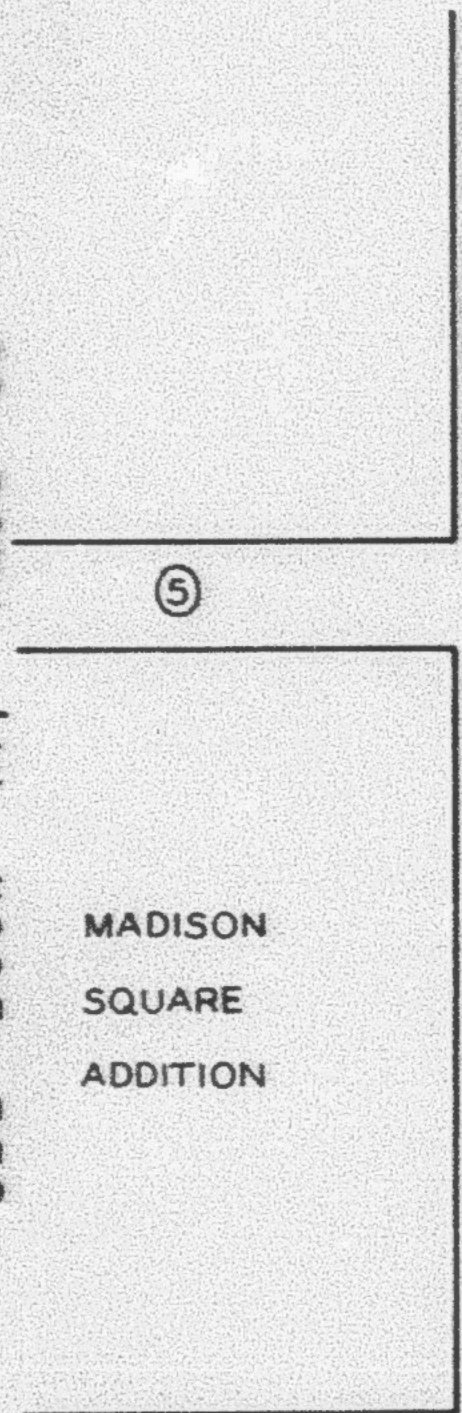

AVENUE

OGDEN CITY
SEE 04-002-0013

198'

BETTY LYLE
SEE 04-002-0009

②

OGDEN CITY
SEE 04-002-0010

198'

AVENUE


N. 0° 58' E.

QUINCY

CHATELAIN
ROAD

HEALY
STREET

GRAMERCY

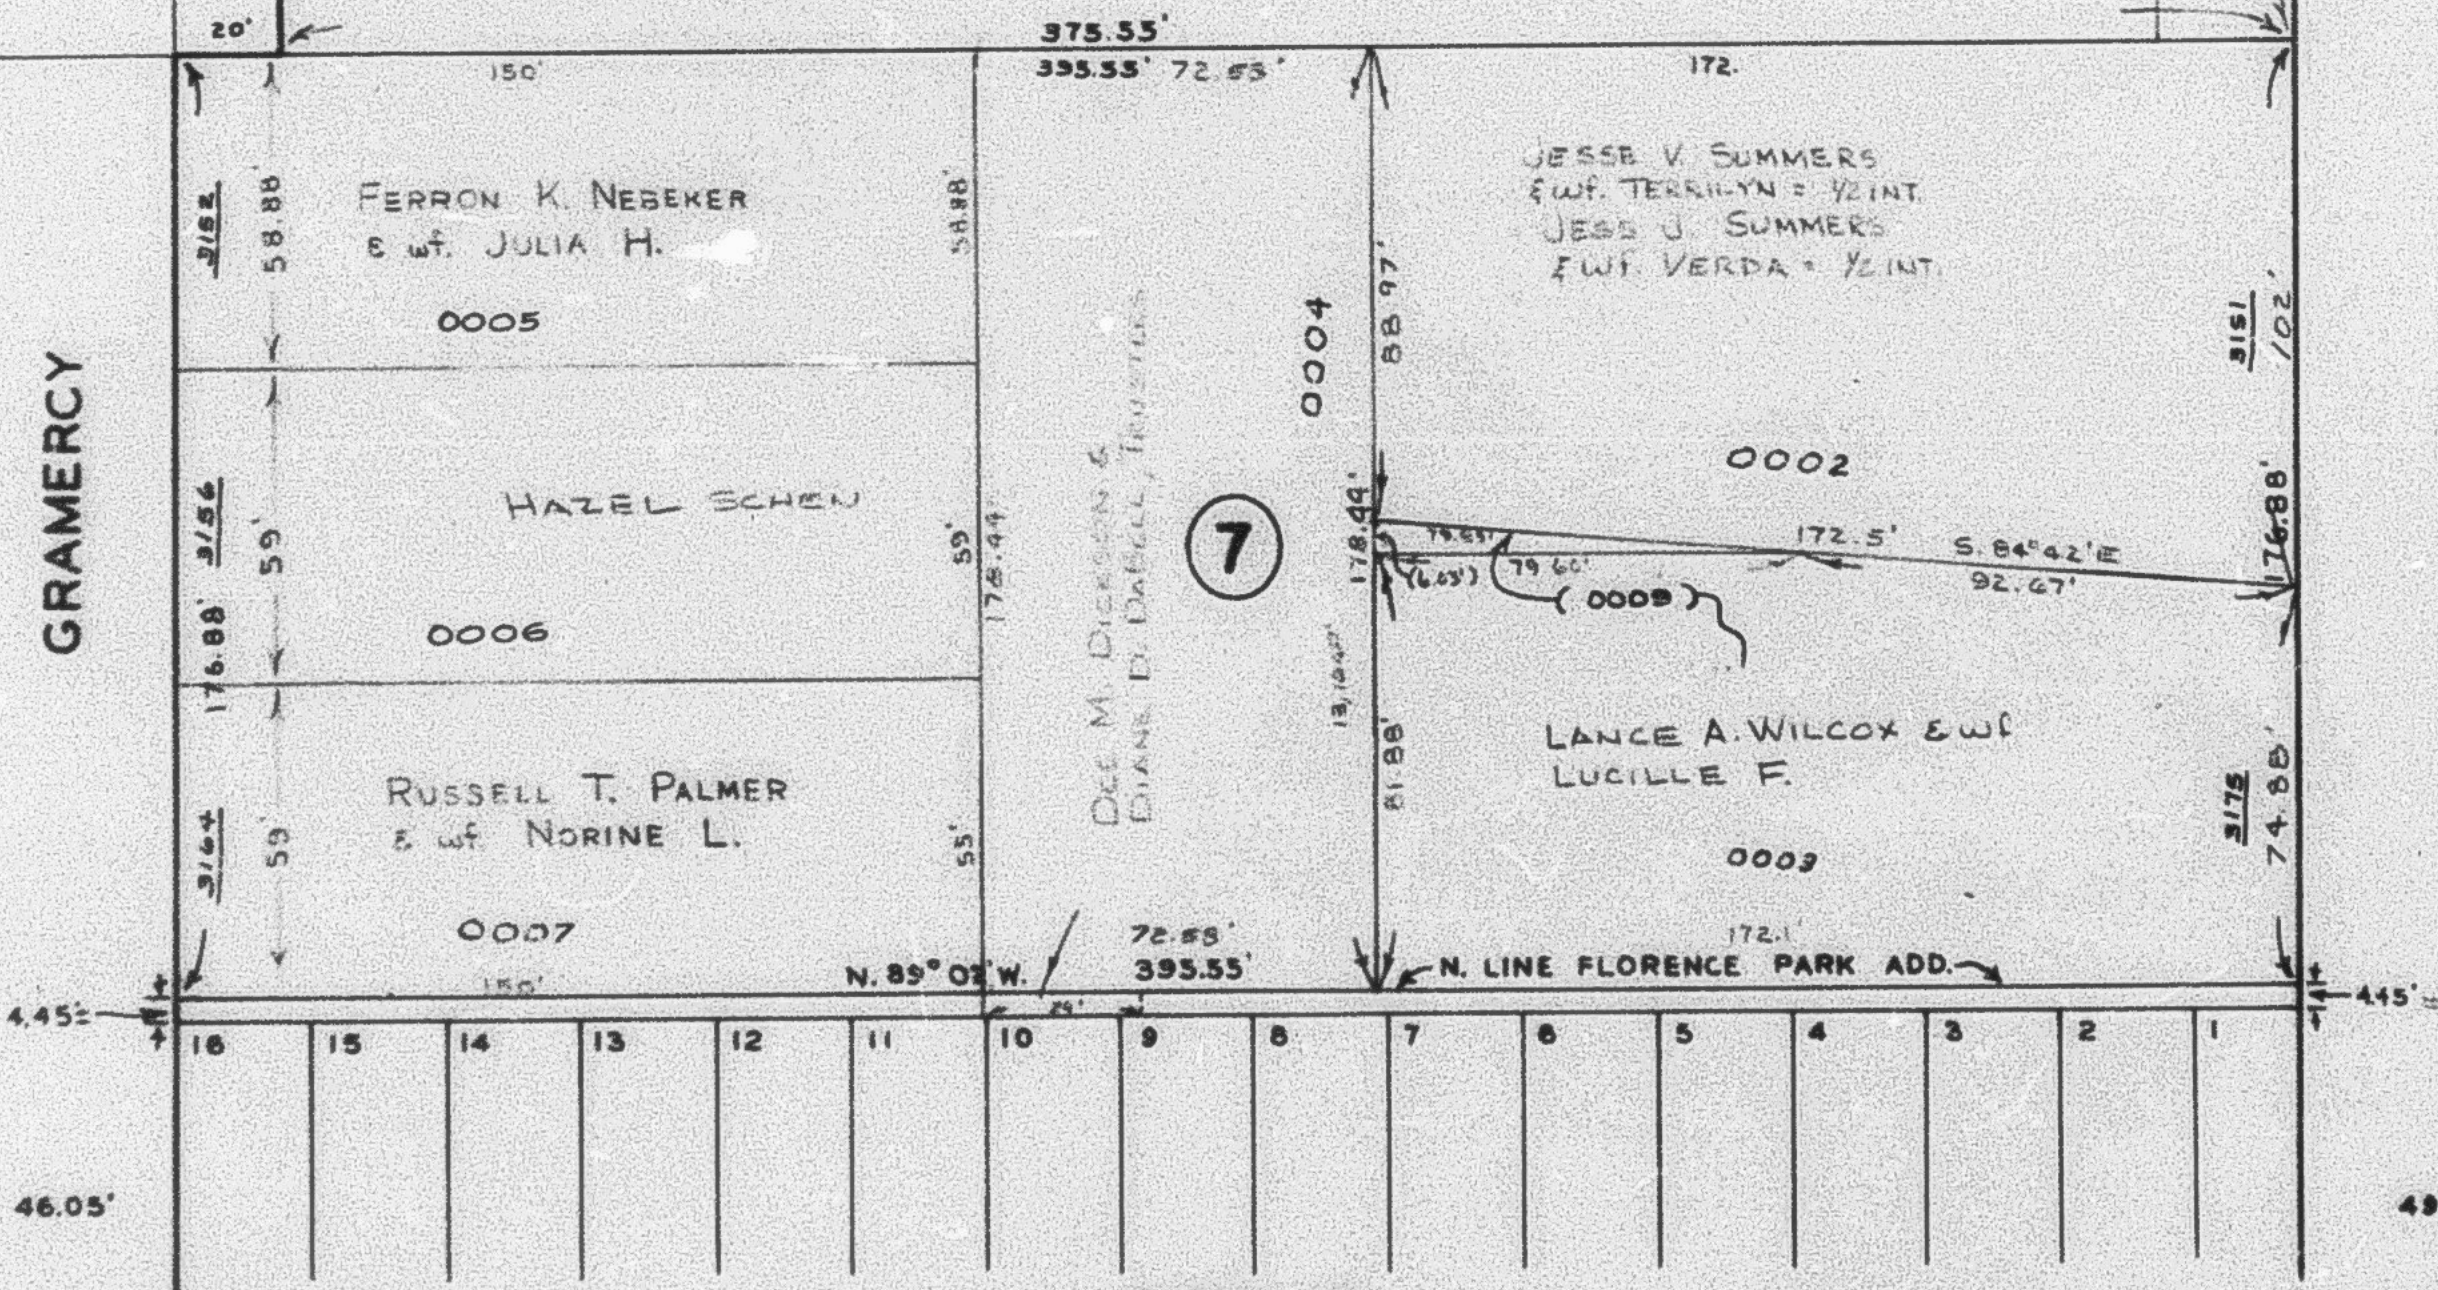

BLOCK 6
FLORENCE PARK ADDITION
SEE P. 9