

LOT 2 & 7 BLOCK 3
 SOUTH OGDEN SURVEY

IN OGDEN CITY
 SCALE 1" = 40'

TAXING UNIT: 25

SEE BOOK 14, PAGE 58

MADISON SQUARE ADDITION

5

AVENUE

SEE PAGE 2

N.89°02'W.

SEE 04-002-0009

2

SEE 04-002-0013

SEE 04-002-0010

AVENUE

SEE PAGE 10


HEALY STREET

SEE BOOK 14, PAGE 59

GRAMERCY

4.45'±
 46.05'

6

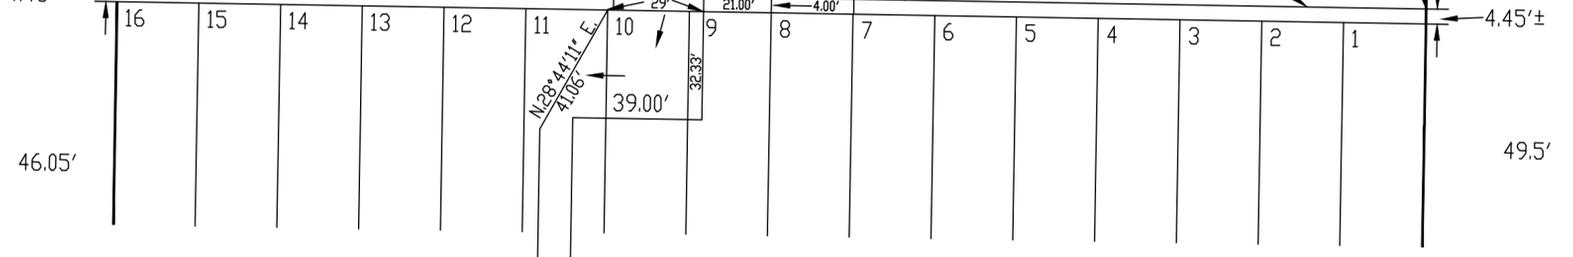

BLOCK 6
 FLORENCE PARK ADDITION

SEE PAGE 9

FOR COMPLETE ENG DATA SEE ORIGINAL DEDICATION PLAT IN BOOK 2, PAGES 3 & 4 OF RECORDS.

SEE PAGE 8