

PART OF THE NE 1/4, SEC. 5, T.5N., R.1W., S.L.B. & M.  
PART OF THE SE 1/4 OF SEC. 33, T.6N, R.1W., S.L.B. & M.

# WADE PARK SUBDIVISION

IN OGDEN CITY SCALE 1" = 50'


SE COR. SEC. 33  
T.6N., R.1W.

SEE PAGE  
11

TAXING UNIT: 25

SEE P. 6

(SEE 040060001)

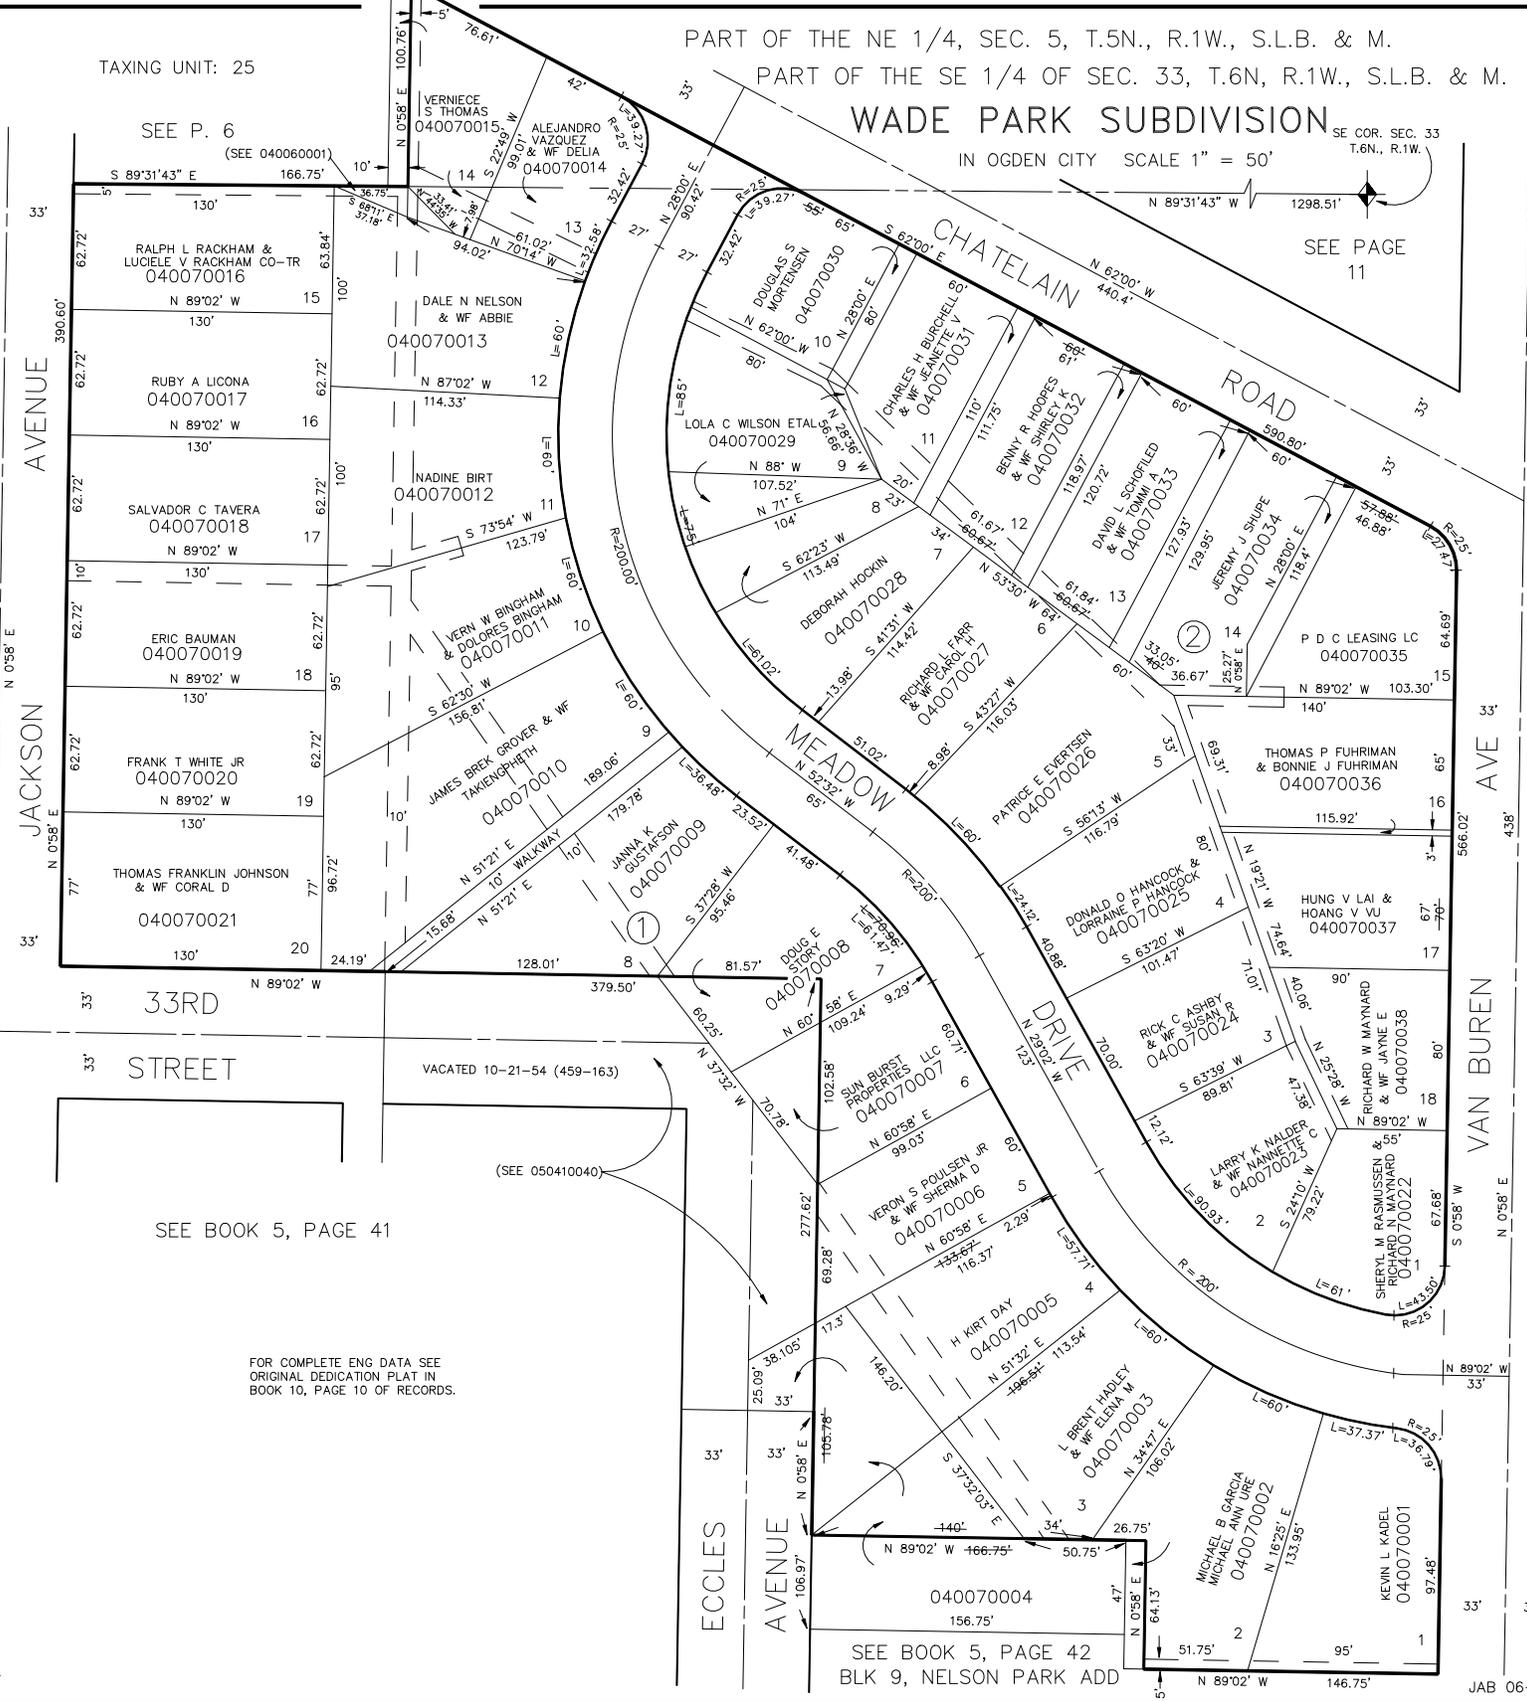

SEE BOOK 5, PAGE 38

JACKSON AVENUE

JACKSON AVENUE

33RD STREET

SEE BOOK 5, PAGE 41

FOR COMPLETE ENG DATA SEE ORIGINAL DEDICATION PLAT IN BOOK 10, PAGE 10 OF RECORDS.

SEE BOOK 5, PAGE 42  
BLK 9, NELSON PARK ADD

MEADOW DRIVE

CHATELAIN ROAD

VAN BUREN AVE

SEE BOOK 5, PAGE 37